

UTAH OIL AND GAS CONSERVATION COMMISSION

REMARKS: WELL LOG ELECTRIC LOGS FILE ☒ WATER SANDS LOCATION INSPECTION SUB. REPORT/abd

991292 APD Ext to 12-20-2000!

DATE FILED NOVEMBER 19, 1998

LAND: FEE & PATENTED

STATE LEASE NO.

PUBLIC LEASE NO.

UTU-66409

INDIAN

DRILLING APPROVED: DECEMBER 16, 1998

SPUDED IN:

COMPLETED:

PUT TO PRODUCING:

INITIAL PRODUCTION:

GRAVITY A.P.I.

GOR:

PRODUCING ZONES:

TOTAL DEPTH: "

WELL ELEVATION:

DATE ABANDONED:

FIELD: ROCK HOUSE

UNIT:

COUNTY: UINTAH

WELL NO. FED. M 24-22

API NO. 43-047-33255

LOCATION 733 FSL FT. FROM (N) (S) LINE,

2030 FWL

FT. FROM (E) (W) LINE. SE SW

1/4 - 1/4 SEC. 22

TWP.

RGE.

SEC.

OPERATOR

TWP.

RGE.

SEC.

OPERATOR

11S

23E

22

LONE MOUNTAIN PROD.

**UNITED STATES
DEPARTMENT OF THE INTERIOR
BUREAU OF LAND MANAGEMENT**

APPLICATION FOR PERMIT TO DRILL, DEEPEN, OR PLUG BACK

1a. TYPE OF WORK DRILL <input checked="" type="checkbox"/> DEEPEN <input type="checkbox"/> PLUG BACK <input type="checkbox"/>		5. LEASE DESIGNATION AND SERIAL NO. UTU-66409
8. TYPE OF WELL OIL <input type="checkbox"/> GAS <input checked="" type="checkbox"/> SINGLE <input type="checkbox"/> MULTIPLE ZONE <input checked="" type="checkbox"/> WELL <input type="checkbox"/> WELL <input checked="" type="checkbox"/> OTHER <input type="checkbox"/> ZONE <input type="checkbox"/>		6. IF INDIAN, ALLOTTEE OR TRIBE NAME NA
2. NAME OF OPERATOR Lone Mountain Production Company		7. UNIT AGREEMENT NAME NA
3. ADDRESS OF OPERATORS P.O. Box, 3394, Billings, MT. 59103 406-245-5077		8. FARM OR LEASE NAME NA
4. LOCATION OF WELL (Report location clearly and in accordance with any State requirement) at surface 733' FSL, 2,030' FWL SE/SW 642820.73 At proposed prod. Zone 223 619 11411209.66		9. WELL NO. Fed. M 24-22
14. DISTANCE IN MILES AND DIRECTION FROM NEAREST TOWN OR POST OFFICE* 25.0 miles south of Bonanza Utah		10. FIELD OR LEASE NAME
15. DISTANCE FROM PROPOSED LOC. TO NEAREST PROP. OR LEASE LINE, FT. (Also to nearest drlg. Unit line, if any) 733'		11. Sec., T., R., M., OR BLK AND SURVEY OR AREA Sec. 22, T11S, R23E
16. NO. OF ACRES IN LEASE 2,560		12. COUNTY OR PARISH 13. STATE Uintah Utah
17. NO. OF ACRES ASSIGNED TO THIS WELL 40		
18. DISTANCE FROM PROPOSED LOCATION* TO NEAREST WELL, DRILLING COMPLETED, OR APPLIED FOR, ON THIS LEASE, FT. NA		19. PROPOSED DEPTH 6,000'
20. ROTARY OR CABLE TOOLS Rotary		21. APPROX. DATE WORK WILL START April 1, 1999
21. ELEVATION (SHOW WHETHER DF, RT, GR, etc.) 6,205'		

PROPOSED CASING AND CEMENT PROGRAM


SIZE OF HOLE	SIZE OF CASING	WEIGHT PER FOOT	SETTING DEPTH	QUANTITY OF CEMENT
12 1/4	9 5/8	36	300	To Surface
7 7/8	4 1/2	11.6	T.D.	Cement top to cover the oil shale

Operator requests permission to drill the subject well.

Please see the attached 10 Point and 13 Point Surface Use Plan.

If you require additional information please contact:

**William Ryan
350 S., 800E.
Vernal, Utah
435-789-0968**

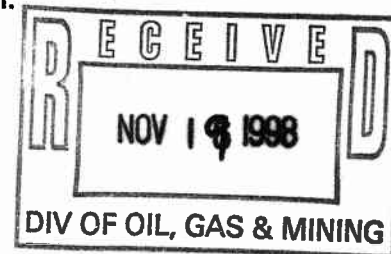

IN ABOVE SPACE DESCRIBE PROPOSED PROGRAM: If proposed in to deepen or plug back, give data on proposed productive zone and proposed new productive zone. If proposal is to drill or deepen directional, give pertinent data on subsurface location and measure and true vertical depths. Give blowout preventer program, if any.

24
 SIGNATURE William A Ryan TITLE Agent DATE Oct. 16, 1998

(This space for Federal or State Office use)

PERMIT NO. 43-047-33255 APPROVAL DATE _____
 APPROVED BY Bradley G. Hill TITLE RECLAMATION SPECIALIST III DATE 12/16/98
 CONDITIONS OF APPROVAL, IF ANY: _____

**Federal Approval of this
Action is Necessary**

***See Instructions on Reverse Side**

Title 18 U. S. C. Section 1001, makes it a crime for any person knowingly and willfully to make to any department or agency of the United States any false, fictitious or fraudulent statements or representations as to any matter within its jurisdiction.



T11S, R23E, S.L.B.&M.

LONE MOUNTAIN PRODUCTION

Well location, FEDERAL M #24-22, located as shown in the SE 1/4 SW 1/4 of Section 22, T11S, R23E, S.L.B.&M. Uintah County, Utah.

BASIS OF ELEVATION

SPOT ELEVATION LOCATED IN THE NW 1/4 OF SECTION 27, T11S, R23E, S.L.B.&M. TAKEN FROM THE ARCHY BENCH SE QUADRANGLE, UTAH, UTAH COUNTY, 7.5 MINUTE QUAD. (TOPOGRAPHIC MAP) PUBLISHED BY THE UNITED STATES DEPARTMENT OF THE INTERIOR, GEOLOGICAL SURVEY. SAID ELEVATION IS MARKED AS BEING 6366 FEET.

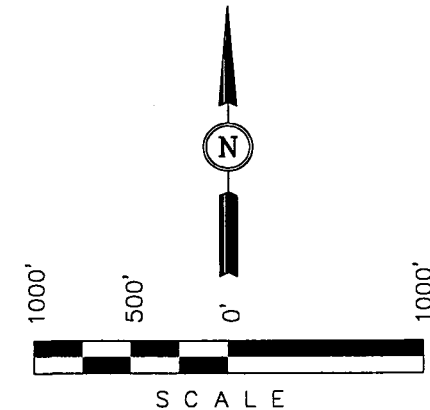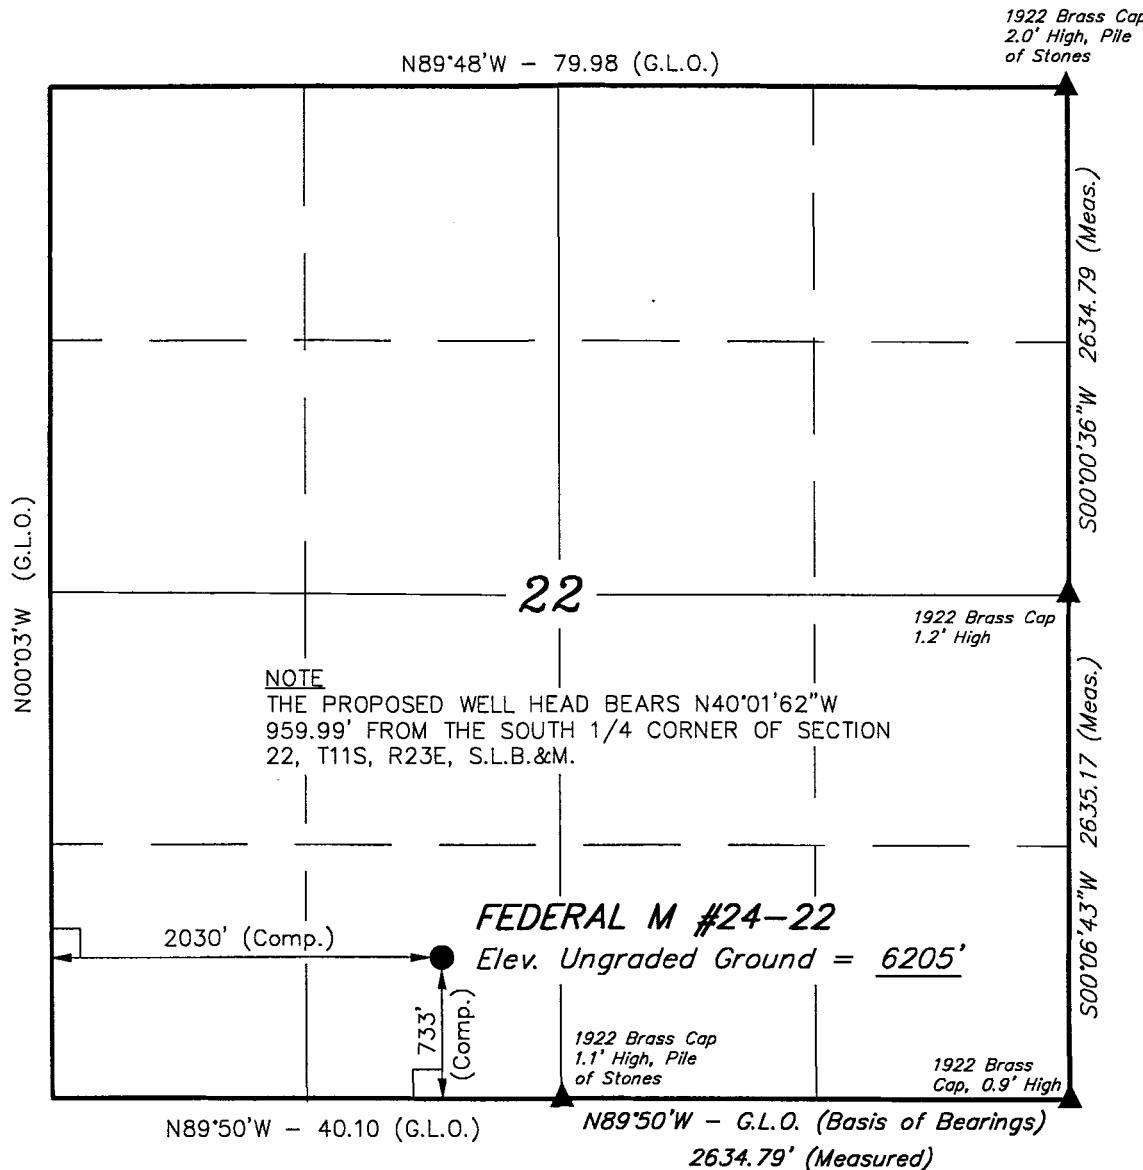

CERTIFICATE

THIS IS TO CERTIFY THAT THE ABOVE PLAT WAS PREPARED FROM FIELD NOTES OF ACTUAL SURVEYS MADE BY ME, OR UNDER MY SUPERVISION AND THAT THE SAME ARE TRUE AND CORRECT TO THE BEST OF MY KNOWLEDGE AND BELIEF.

REGISTERED LAND SURVEYOR
 REGISTRATION NO. 161319
 STATE OF UTAH
KAY

LEGEND:

- └─┘ = 90° SYMBOL
- = PROPOSED WELL HEAD.
- ▲ = SECTION CORNERS LOCATED.

Latitude = 39°50'27"
 Longitude = 109°19'51"

UINTAH ENGINEERING & SURVEYING
 85 SOUTH 200 EAST - VERNAL, UTAH 84078
 (435) 789-1017


SCALE 1" = 1000'	DATE SURVEYED: 6-27-98	DATE DRAWN: 7-2-98
PARTY D.K. P.R. D.COX	REFERENCES G.L.O. PLAT	
WEATHER WARM	FILE LONE MOUNTAIN PRODUCTION	

Ten Point Plan

Lone Mountain Prod., Co.

Fed. M 24-22

Surface Location SE 1/4, SW 1/4, Section 22, T. 10 S., R. 24 E.

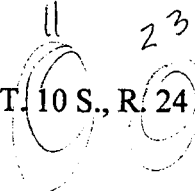

1. Surface Formation:

Green River

2. Estimated Formation Tops and Datum:

<u>Formation</u>	<u>Depth</u>	<u>Datum</u>
Green River	Surface	+6,205' G.L.
Oil Shale	390	+5,815
Wasatch	2,865	+3,340
Mesaverda formation	4,615	+1,590
T.D.	6,000	+205

3. Producing Formation Depth:

Formation objective includes the Wasatch and its sub-members.

Off Set Well Information:

Off set well: None

4. Proposed Casing:

<u>Hole</u> <u>Size</u>	<u>Casing Grade</u> <u>Size</u> <u>Weight/Ft.</u>	<u>Setting</u> <u>& Tread</u>	<u>Casing</u> <u>Depth</u>	<u>New/Used</u>
12 1/4	9 5/8 36	J-55/STC	300	New
7 7/8	4 1/2 11.6	J-55/LTC	T.D.	New

Cement Program:

<u>Casing Size</u>	<u>Cement Type</u>	<u>Cement Amount</u>	<u>Cement Yield</u>	<u>Cement Weight</u>
9 5/8	Class "G" 2% Calcium 1/4 #/sk. Cello Flake	200 sks. +/-	1.18 cu. ft./sk.	15.6 lbs./gal.
4 1/2 Lead.	Class "G" 3% salt 16% gel (Bentonite) 10# sk Gilsonite .4 lbs./sk. FL 25	200 sks. +/-	3.90 cu. ft./sk.	11.0 lbs./gal.
Tail	Class "G" 10% salt 10% Gypsum 2% WR14 .4 lbs/sk FL-25	500 sks. +/-	1.53 cu. ft./sk.	14.8 lbs./gal.

5. BOP and Pressure Containment Data:

The anticipated bottom hole pressure will be less than 3000 psi.

A 3000-psi WP BOP system as described in the BOP and Pressure Containment Data (attached) will be installed and maintained from the 9 5/8" surface casing. The BOP system including the casing will be pressure tested to the minimum standards set forth in "On Shore Order #2". The BOP will be mechanically checked daily during the drilling operation.

6. Mud Program:

<u>Interval</u>	<u>Mud weight lbs./gal.</u>	<u>Viscosity Sec./Qt.</u>	<u>Fluid Loss Ml/30 Mins.</u>	<u>Mud Type</u>
0-300	Air/Clear Water	----	No Control	Water/Gel
300-2500	Clear Water	----	No Control	Water/Gel
2500-T.D.	8.4-8.6	30	8-10	Water/Gel

7. Auxiliary Equipment:

Upper Kelly cock, full opening stabbing valve, 2 1/2" choke manifold and pit level indicator.

8. Testing, Coring, Sampling and Logging:

- a) Test: None are anticipated.
- b) Coring: There is the possibility of sidewall coring.
- c) Sampling: Every 10' from 2000' to T.D.
- d) Logging:

Type	Interval
DLL/SFL W/GR and SP	T.D. to Surf. Csg
FDC/CNL W/GR and CAL	T.D. to Surf. Csg

9. Abnormalities (including sour gas):

No abnormal pressures, temperatures or other hazards are anticipated. Oil and gas shows are anticipated in the Wasatch Formation. Other wells drilled in the area have not encountered over pressured zones or H₂S.

10. Drilling Schedule:

The anticipated starting date is April 1, 1999. Duration of operations expected to be 30 days.

LONE MOUNTAIN PRODUCTION COMPANY

13 POINT SURFACE USE PLAN

FOR WELL

FED. M 24-22

LOCATED IN

SE 1/4, SW 1/4

SECTION 22, T. 11 S., R. 23 E., U.S.B.&M.

UINTAH COUNTY, UTAH

LEASE NUMBER: UTU-66409

SURFACE OWNERSHIP: FEDERAL

*ignore
Sorry ☹️*

1. Existing Roads

To reach **Lone Mountain Production Company's well Fed. M 24-22 in Section 22, T 11 S, R 23 E**, from Bonanza, Utah:

Starting in Bonanza Utah proceed south on the paved road for 4 miles.

Turn south (left) on the Book Cliffs road (dirt road). Proceed south 3.9 miles to the Greeks Corrals.

Turn west (right) at the fork in the road. Proceed 8.3 miles to the Asphalt Wash sign.

Stay to the south (left) of the sign. Proceed .7 miles to the Rainbow sign.

Stay to the west (right) of the Rainbow sign. This is also called the Kings Wells road. Proceed 10.5 miles.

Turn north (right) proceed 2.7 miles, stay to the right at Y's in the road.

The proposed access road will start at this point.

All existing roads to the proposed location are State or County Class D roads.

Please see the attached map for additional details.

2. Planned access road

The proposed location will require 3,200 feet of new road construction. The road will be constructed to the following standard:

A) Approximate length	3,200 ft.
B) Right of Way width	30 ft.
C) Running surface	18 ft.
D) Surfacing material	Native soil
E) Maximum grade	5%
F) Fence crossing	None
G) Culvert	None
H) Turnouts	None
I) Major cuts and fills	None
J) Road flagged	Yes
K) Access road surface ownership	Federal
L) All new construction on lease	Yes
M) Pipe line crossing	None

Please see the attached location plat for additional details.

A BLM road right-of-way will not be required to access the proposed location. All new construction will be on lease.

3. Location of existing wells

The following wells are located within a one-mile radius of the location site.

A) Producing well	R.H. 22-22 Sec. 22, T11S, R23E
B) Water well	None
C) Abandoned well	None
D) Temp. abandoned well	None
E) Disposal well	None
F) Drilling/Permitted well	R.H. Fed. M 42-22 R.H. Fed. M 44-22 Sec. 22, T11S, R23E

- | | |
|-----------------------------------|------|
| G) Shut in wells | None |
| H) Injection well | None |
| I) Monitoring or observation well | None |

Please see the attached map for additional details.

4. Location of tank batteries, production facilities, and production gathering service lines.

All production facilities are to be contained within the proposed location site. Please see the attached plat plan for a typical gas well separator installation and well site piping.

All permanent (on site for more than six months or longer) structures constructed or installed will be painted a **Juniper Green** color. Facilities required to comply with O.S.H.A. (Occupational Safety and Health Act) will be excluded. The required **paint** color is **Juniper Green**.

All tanks will be surrounded by a dike of sufficient capacity to contain the storage capacity of the largest tank in the battery. The integrity of the dike will be maintained.

The operator will adhere to all site security guidelines and regulations identified in 43 cfr 3126.7.

All off lease storage, off lease measurement, commingling on lease or off lease, of production, will have prior written approval from the authorized officer.

If the well is capable of production in paying quantities a surface pipeline will be required. The line will be

welded on location and pulled to the tie in. The approximate length will be 3,200 feet. The line will be a 2" or 4" steel surface pipeline.

A BLM right-of-way will not be required for the pipeline. All construction and operations will be on lease.

Please see the attached location diagram for pipeline location. There will be no additional surface disturbances required for the installation of a gathering line.

The gas meter run will be located within 500' of the well head. The gas line will be buried or anchored down from the well head to the meter. Meter runs will be housed and/or fenced.

The gas meter will be calibrated and the tank strapped in place prior to any deliveries. Tests for meter accuracy will be conducted monthly for the first three months on new meter installations and at least quarterly thereafter. The authorized officer will be provided with a date and time for the initial meter calibration and all future meter-proving schedule. A copy of the meter calibration report will be submitted to the **BLM Vernal District Office**. All measurement facilities will conform to API (American Petroleum Institute) and AGA (American Gas Association) standards for gas and liquid hydrocarbon measurement.

5. Location and type of water supply

Water for drilling and cementing the subject well will be hauled by truck from Rosewoods water station in Section 13, T11S, R23E. A second location may be used. It would be Evacuation Creek permit # 49-1595. The Evacuation Creek distribution point is in Section 7, T11S, R25E. Water for completion will

come from the same supply or Vernal City.

6. Source of construction materials

All construction material for this location site and access road shall be borrow material accumulated during construction of the location site and access road. Additional road gravels or pit lining material will be obtained from private sources.

7. Methods for handling waste disposal

A) Pit construction and liners:

The reserve pit will be approximately 10 ft. deep and most of the depth shall be below the surface of the existing ground. Please see the attached plat for details.

The reserve pit will be lined if soil conditions indicate the need for a liner or the pit is blasted.

The reserve pit will not be used to store water for drilling. A semi-closed system will be used to drill the well. All fresh water for drilling will come from a frac tank placed on location and from the rig tank. The pit will be used to hold non-flammable materials such as cuttings, salt, drilling fluids, chemicals, produced fluids, etc.

B) Produced fluids:

Produced water will be confined to the reserve pit, or if deemed necessary a storage tank for a period not to exceed 90 days after initial production. During the 90 days an

application will be made to the authorized officer for approval for a permanent disposal method and location.

C) Garbage:

A trash cage fabricated from expanded metal will be used to hold trash on location and will be removed to an authorized land fill location.

D) Sewage:

A portable chemical toilet will be supplied for human waste.

E) Site clean up:

After the rig is moved off the location the well site area will be cleaned and all refuse removed.

8. Ancillary facilities

There are no ancillary facilities planned at this time and none are foreseen for the future.

9. Well-site layout

Location dimensions are as follow:

A) Pad length	350 ft.
B) Pad width	158 ft.
C) Pit depth	10 ft.
D) Pit length	180 ft.
E) Pit width	50 ft.
F) Max cut	12.6 ft.
G) Max fill	8.4 ft.
H) Total cut yds.	9,890 cu. yds.
I) Pit location	west side
J) Top soil location	south end
K) Access road location	north end

L) Flare pit

corner B

Please see the attached location diagram for additional details.

All pits will be fenced according to the following minimum standards:

- A) Thirty nine-inch net wire shall be used with at least one strand of wire on top of the net wire. Barbed wire is not necessary if pipe or some type of reinforcement rod is attached to the top of the entire fence.
- B) The net wire shall be no more than 2 inches above the ground. The barbed wire shall be 3 inches above the net wire. Total height of the fence shall be at least 42 inches.
- C) Corner posts shall be cemented and/or braced in such a manner to keep the fence tight at all times.
- D) Standard steel, wood or pipe posts shall be used between the corner braces. Maximum distance between any two posts shall be no greater than 16 ft.
- E) All wire shall be stretched by using a stretching device before it is attached to the corner posts.

10. Plans for restoration of the surface

Prior to construction of the location, the top 6 inches of soil material will be stripped off the location and the pit area. The topsoil removed and piled will amount to approximately 1,000 cubic yards of material. **Topsoil will be stockpiled in two distinct piles (location topsoil and pit topsoil).** Placement of the topsoil is noted on the

attached location plat. **The topsoil pile from the location will be seeded as soon as the soil is stock piled** with a seed mix provided by the State of Utah. The unused portion of the location (the area outside the dead men.) will be recontoured

The areas reseeded will be walked over with the cat.

The dirt contractor will be provided with an approved copy of the surface use plan prior to construction activities.

Changes to the drainage during the construction activities shall be restored to its original line of flow or as near as possible when the pit is back-filled

All disturbed areas will be recontoured to the approximate natural contours. Prior to back filling the pit the fences around the reserve pit will be removed.

The reserve pit will be reclaimed within 90 days of well completion. If the reserve pit has not dried sufficiently to allow back filling, an extension on the time requirement for back filling the pit will be requested. Once reclamation activities have begun, they shall be completed within 30 days.

After the reserve pit has been reclaimed, no depressions in the soil covering the reserve pit will be allowed. The objective is to keep seasonal rainfall and run off from seeping into the soil used to cover the reserve pit. Diversion ditches and water bars will be used to divert run off as needed.

When restoration activities have been completed, the location site and new access road cuts and shoulders shall be

reseeded. Prior to reseeding, all disturbed areas will be scarified and left with a rough surface.

A) Seeding dates:

Seed will be spread when the topsoil is stock piled and when reclamation work is performed.

B) Seed Mix

Please see the condition of approval for the seed mix to be used on the topsoil pile and the pit area.

Needle and Thread 3#/acre
(Stipe Comata)

Fourwing Saltbush 4#/acre
(Atriplex Canescens)

Shad Scale 2#/acre
(Antriplex Cenfertifolia)

Black Sage 3#/acre

At such time as the well is plugged and abandoned the operator will submit a surface reclamation plan to the surface management agency for prescribed seed mixture and reseeding requirements.

11. Surface ownership:

Access road	Federal
Location	Federal
Pipeline	Federal

12. Other information

A) Vegetation:

The vegetation coverage is slight.
The majority of the existing vegetation consists of sagebrush.
Rabbit brush, bitter brush and Indian

rice grass are also found on the location.

B) Dwellings:

There are no dwellings or other facilities within a one-mile radius of the location.

C) Archeology:

The location has not been surveyed. A copy of that survey will be forwarded to your office.

If, during operations, any archaeological or historical sites, or any objects of antiquity (subject to the antiquities act of June 8, 1906) are discovered, all operations which would effect such sites will be suspended and the discovery reported promptly to the surface management agency.

D) Water:

The nearest water is the White River located 6 miles to the north.

E) Chemicals:

No pesticides, herbicides or other possible hazardous chemicals will be used without prior application.

F) Notification:

a) Location construction

At least forty eight (48) hours prior to construction of location and access roads

b) Location completion

Prior to moving in the drilling rig.

c) Spud notice

At least twenty-four (24) hours prior to spudding the well.

d) Casing string and cementing

At least twenty-four (24) hours prior to running casing and cementing all casing strings.

e) BOP and related equipment tests

At least twenty-four (24) hours prior to initial pressure tests.

f) First production notice

Within five (5) business days after the new well begins, or production resumes after well has been off production for more than ninety 90 days.

H) Flare pit:

The flare pit will be located in corner B of the reserve pit out side the pit fence and 100 feet from the bore hole on the **west side of the location**. All fluids will be removed from the pit within 48 hours of occurrence.

13. Lessees or Operator's representative and certification

A) Representative

William A. Ryan

Rocky Mountain Consulting
350 South 800 East
Vernal, Utah 84078

Office 435-789-0968
Fax 435-789-0970
Cellular 435-828-0968

All lease and/or unit operations will be conducted in such a manner that full compliance is made with all applicable laws, regulations, onshore oil and gas orders, the applicable


laws, regulations, and any applicable notices to lessees. The operator is fully responsible for the actions of his subcontractors. A copy of these conditions will be furnished to the field representative to ensure compliance.

This drilling permit will be valid for a period of one year from the date of approval. After permit termination, a new application will be filed for approval for any future operations.

B) Certification

I hereby certify that I, or persons under my direct supervision, have inspected the proposed drill-site and access route, that I am familiar with the conditions which presently exist, that the statements made in this plan are, to the best of my knowledge and belief, true and correct, and that the work associated with the operation proposed herein will be performed by **Lone Mountain Production Company** and its contractors and subcontractors in conformity with this plan and terms and conditions with this plan and the terms and conditions under which it is approved.

Date Oct 26, 1995

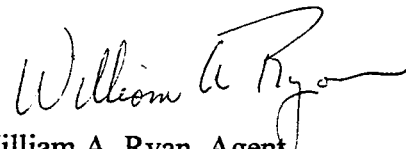

William A. Ryan, Agent
Rocky Mountain Consulting


Statement of use of Hazardous Material

No chemical(s) from the EPA's Consolidated list of Chemicals subject to Reporting Under Title III of the Superfund Amendments and Reauthorization, Act (SARA) of 1986. will be used, produced, transported, stored, disposed, or associated with the proposed action, No extremely hazardous substances, as defined in 40 cfr 355, will be used, produced, stored, transported, disposed, or associated with the proposed action.


If you require additional information please contact:

William A Ryan
Agent for Lone Mountain Production Co.
Rocky Mountain Consulting
350 S. 800 E.
Vernal Utah, 84078

Telephone
(801) 789-0968 office
(801) 823-6152 cellular
(801) 789-0970 fax

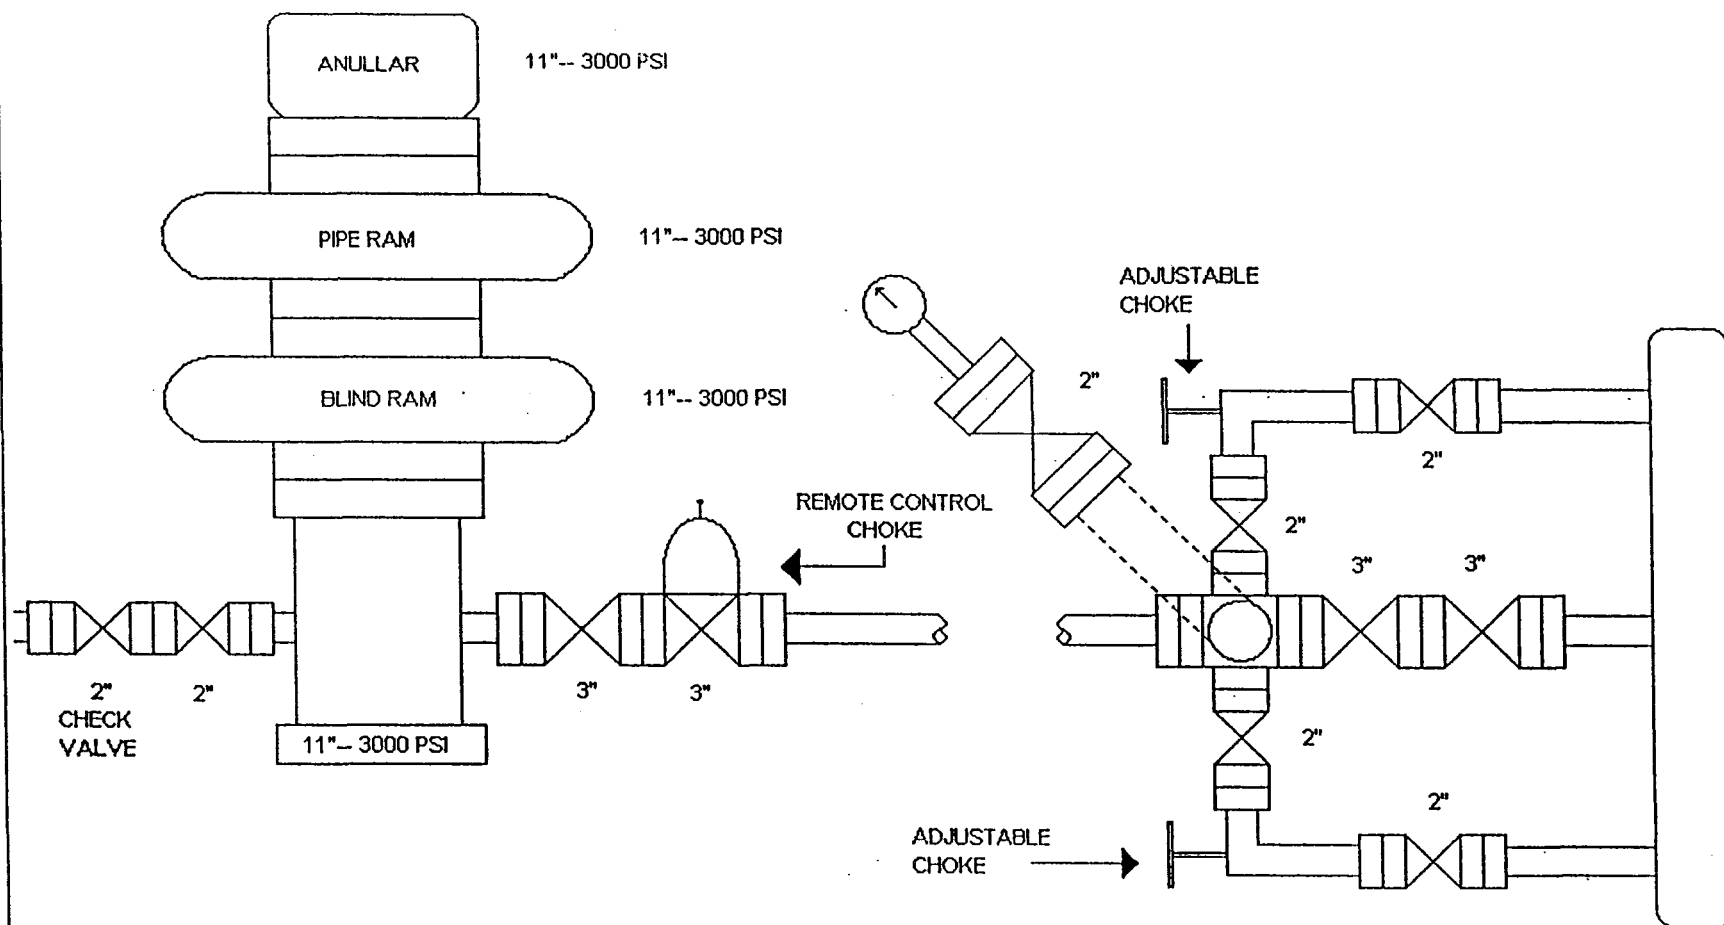

LONE MOUNTAIN
TYPICAL
GAS WELL

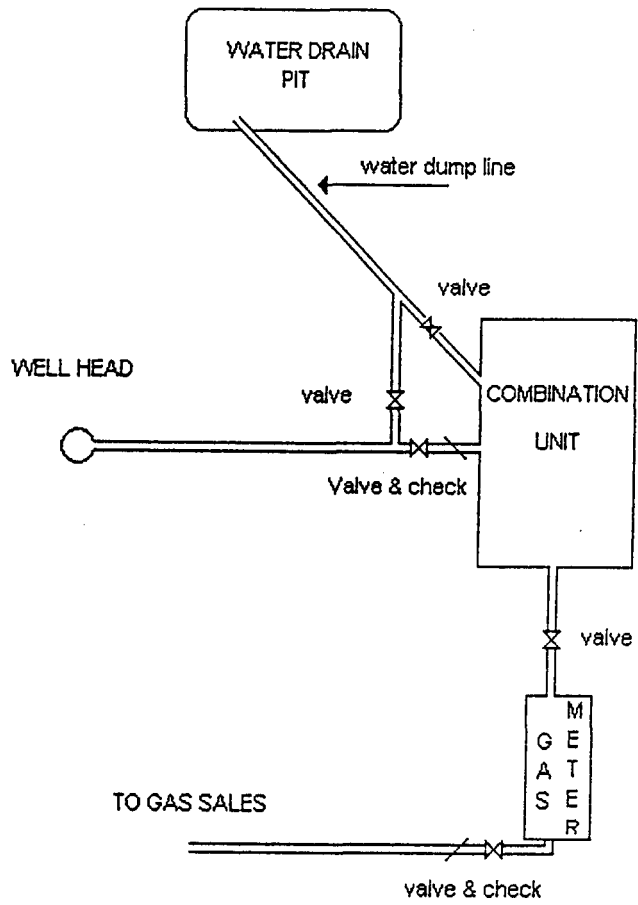

SELF-CERTIFICATION STATEMENT

The following self-certification statement is provided per Federal requirements dated June 15, 1988.

Please be advised that Lone Mountain Prod., Co. are considered to be the operator of the following well.

Fed. M 24-22


SE 1/4, SW 1/4, Section 22, T. 11, R. 23 E.

Lease UTU-66409

Uintah County, Utah

Lone Mountain Prod., Co. is responsible under the terms and conditions of the lease for the operations conducted upon the lease lands.

State Wide Bond Coverage on Federal Lands is provided by Bond Fed. UT-0719

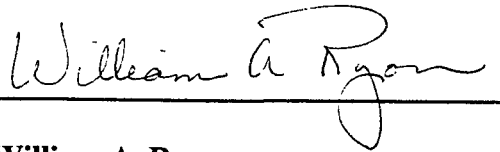A handwritten signature in cursive script, reading "William A. Ryan", is written over a horizontal line.

William A. Ryan

Agent

Rocky Mountain Consulting

350 S. 800 E.

Vernal UT 84078

435-789-0968 Office

435-828-0968 Cell

435-789-0970 Fax

LONE MOUNTAIN PRODUCTION

LOCATION LAYOUT FOR


FEDERAL M STATE #24-22
SECTION 22, T11S, R23E, S.L.B.&M.

733' FSL 2030' FWL

Proposed Access Road

F-8.4'
El. 195.3'

Sta. 3+25

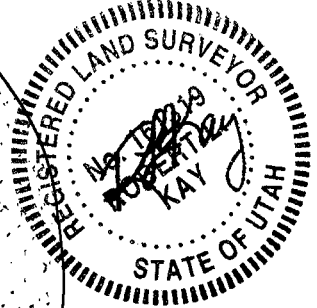

EXISTING DRAINAGE

Approx. Toe of Fill Slope

Sta. 1+50

F-5.5'
El. 198.2'

Sta. 0+00

F-2.9'
El. 200.8'

F-0.1'
El. 203.6'

C-1.4'
El. 205.1'

C-15.7'
El. 209.4'
(btm. pit)

C-22.6'
El. 216.3'
(btm. pit)

C-3.8'
El. 207.5'

C-5.2'
El. 208.9'

C-0.9'
El. 204.6'

C-6.6'
El. 210.3'

C-11.8'
El. 215.5'

FLARE PIT

EXISTING DRAINAGE

Approx. Top of Cut Slope

Subsoil Stockpile

Reserve Pit Backfill & Spoils Stockpile

10' WIDE BENCH

Pit Capacity With 2' of Freeboard is 9,710 Bbls. ±

RESERVE PITS (10' Deep)

Slope = 1:1

CATWALK

PIPE RACKS

RIG

DOG HOUSE

WATER

PUMP

MUD SHED

HOPPER

POWER

TOOLS

FUEL

TRASH

TOILET

TRAILER


FUEL

STORAGE TANK

Sta. 0+10

T.S.

SCALE: 1" = 50'
DATE: 7-2-98
Drawn By: D.COX

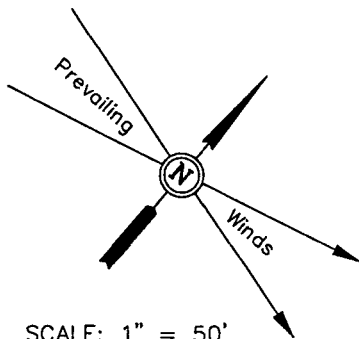

Elev. Ungraded Ground at Location Stake = 6204.6'
Elev. Graded Ground at Location Stake = 6203.7'

UINTAH ENGINEERING & LAND SURVEYING
85 So. 200 East * Vernal, Utah 84078 * (435) 789-1017

LONE MOUNTAIN PRODUCTION

TYPICAL CROSS SECTIONS FOR



FEDERAL M STATE #24-22
SECTION 22, T11S, R23E, S.L.B.&M.
733' FSL 2030' FWL

1" = 20'
X-Section
Scale
1" = 50'

DATE: 7-2-98
Drawn By: D.COX

NOTE:

Topsoil should not be
Stripped Below Finished
Grade on Substructure Area.

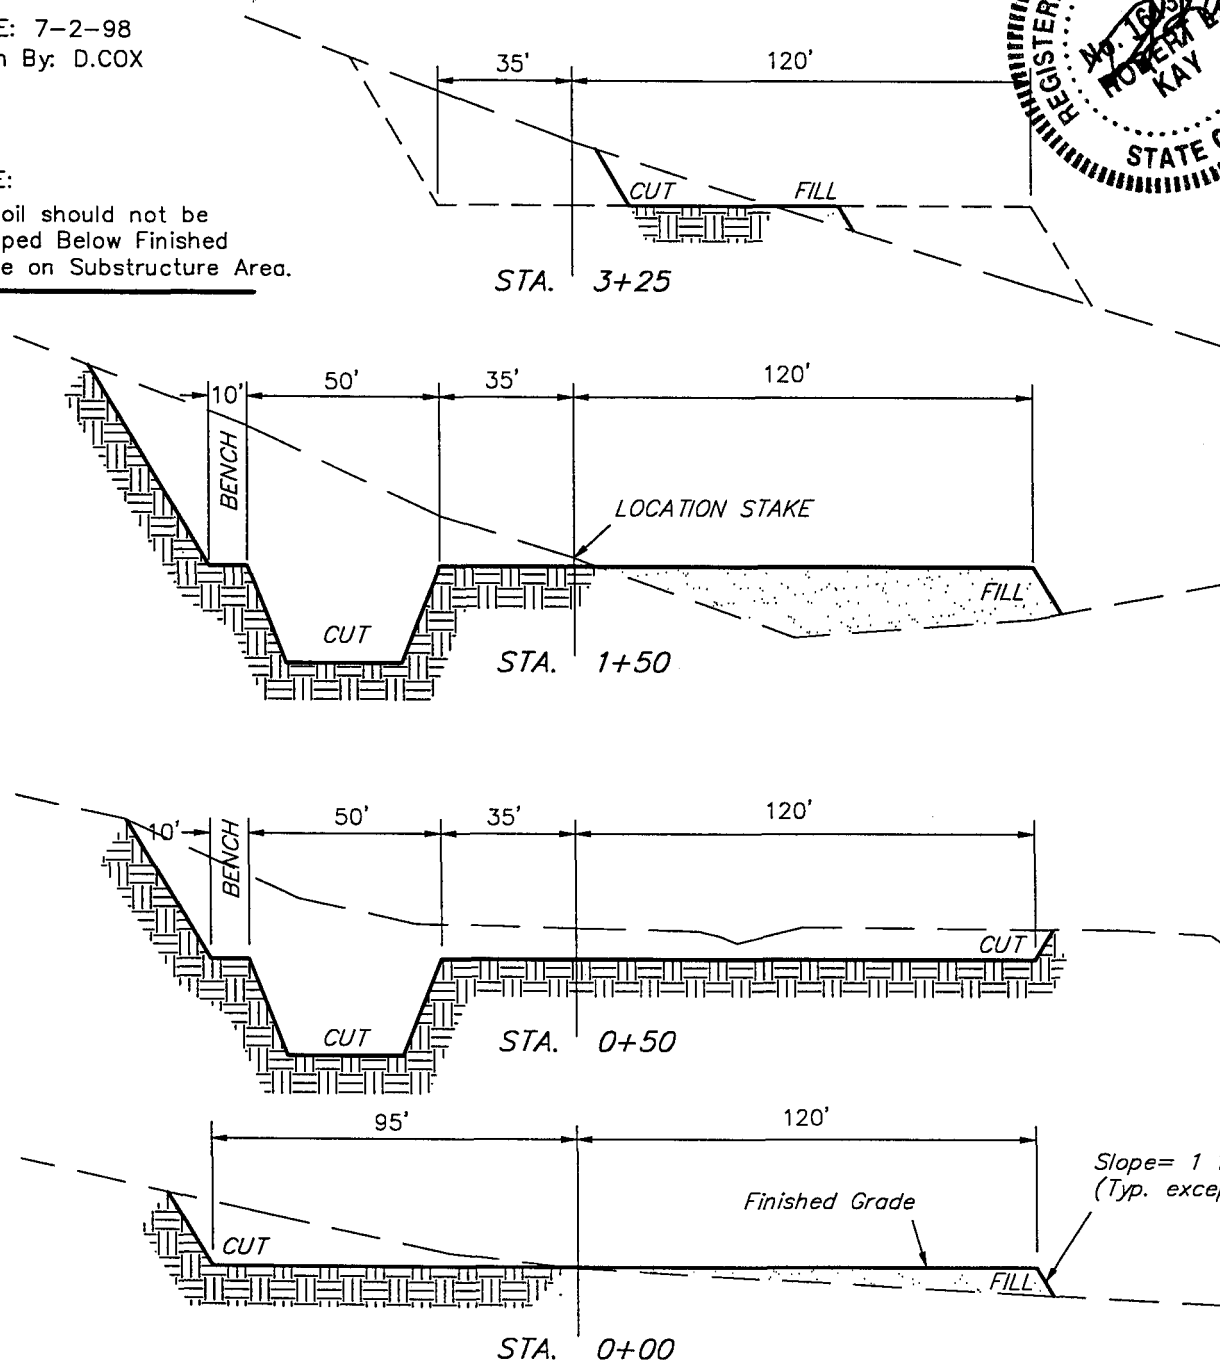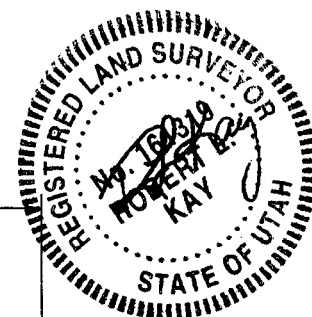


APPROXIMATE YARDAGES

(6") Topsoil Stripping = 1,100 Cu. Yds.
Remaining Location = 8,790 Cu. Yds.
TOTAL CUT = 9,890 CU.YDS.
FILL = 7,140 CU.YDS.

EXCESS MATERIAL AFTER
5% COMPACTION = 2,370 Cu. Yds.
Topsoil & Pit Backfill = 2,360 Cu. Yds.
(1/2 Pit Vol.)
EXCESS UNBALANCE = 10 Cu. Yds.
(After Rehabilitation)

UINTAH ENGINEERING & LAND SURVEYING
85 So. 200 East * Vernal, Utah 84078 * (435) 789-1017

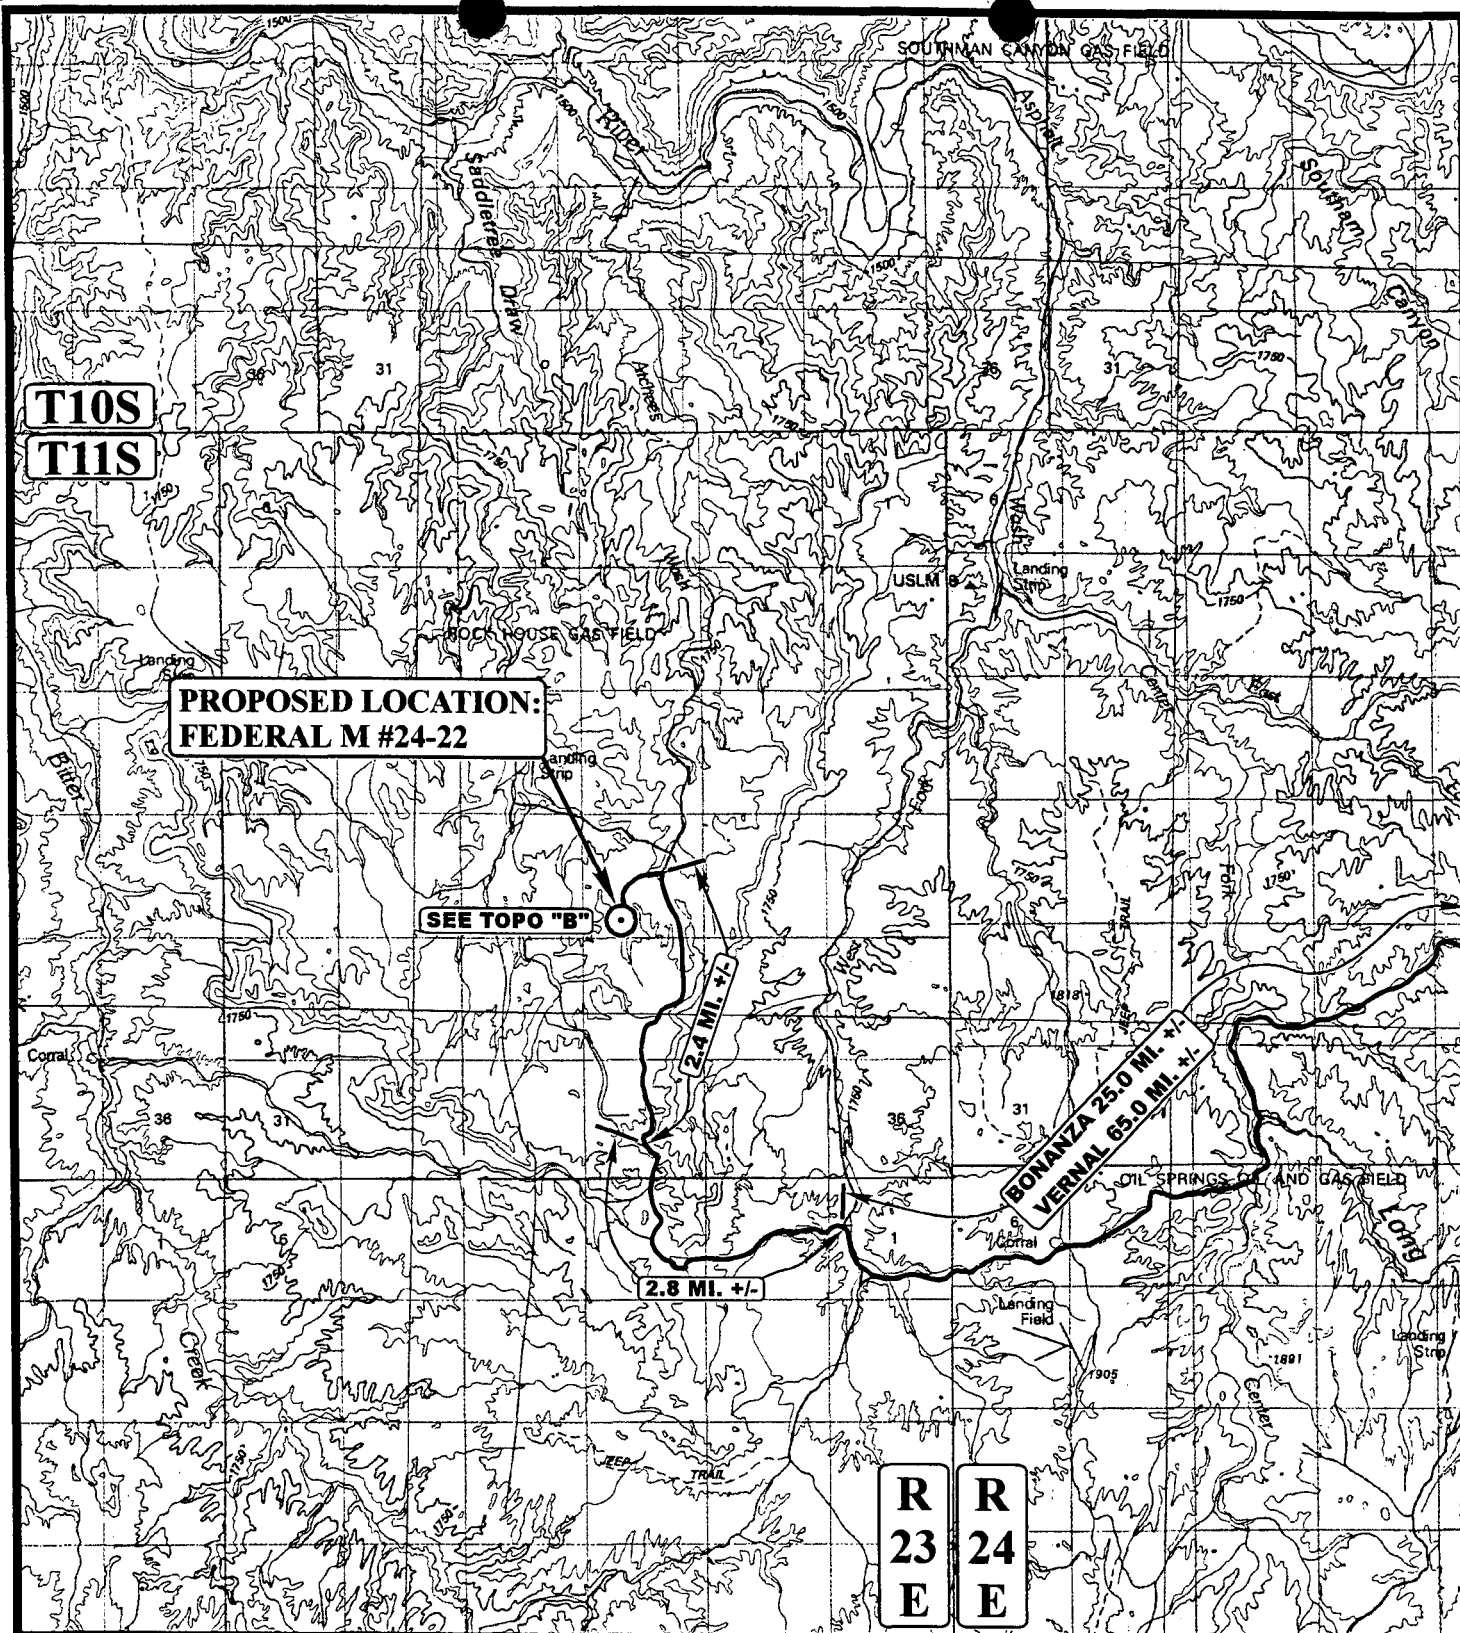

LEGEND:

○ PROPOSED LOCATION

N

LONE MOUNTAIN PRODUCTION

FEDERAL M #24-22

SECTION 22, T11S, R23E, S.L.B.&M.

733' FSL 2030' FWL



Uintah Engineering & Land Surveying
85 South 200 East Vernal, Utah 84078
(435) 789-1017 * FAX (435) 789-1813

TOPOGRAPHIC
MAP


7
MONTH

7
DAY

98
YEAR

SCALE: 1:100,000 DRAWN BY: D.COX REVISED: 00-00-00

A
TOPO

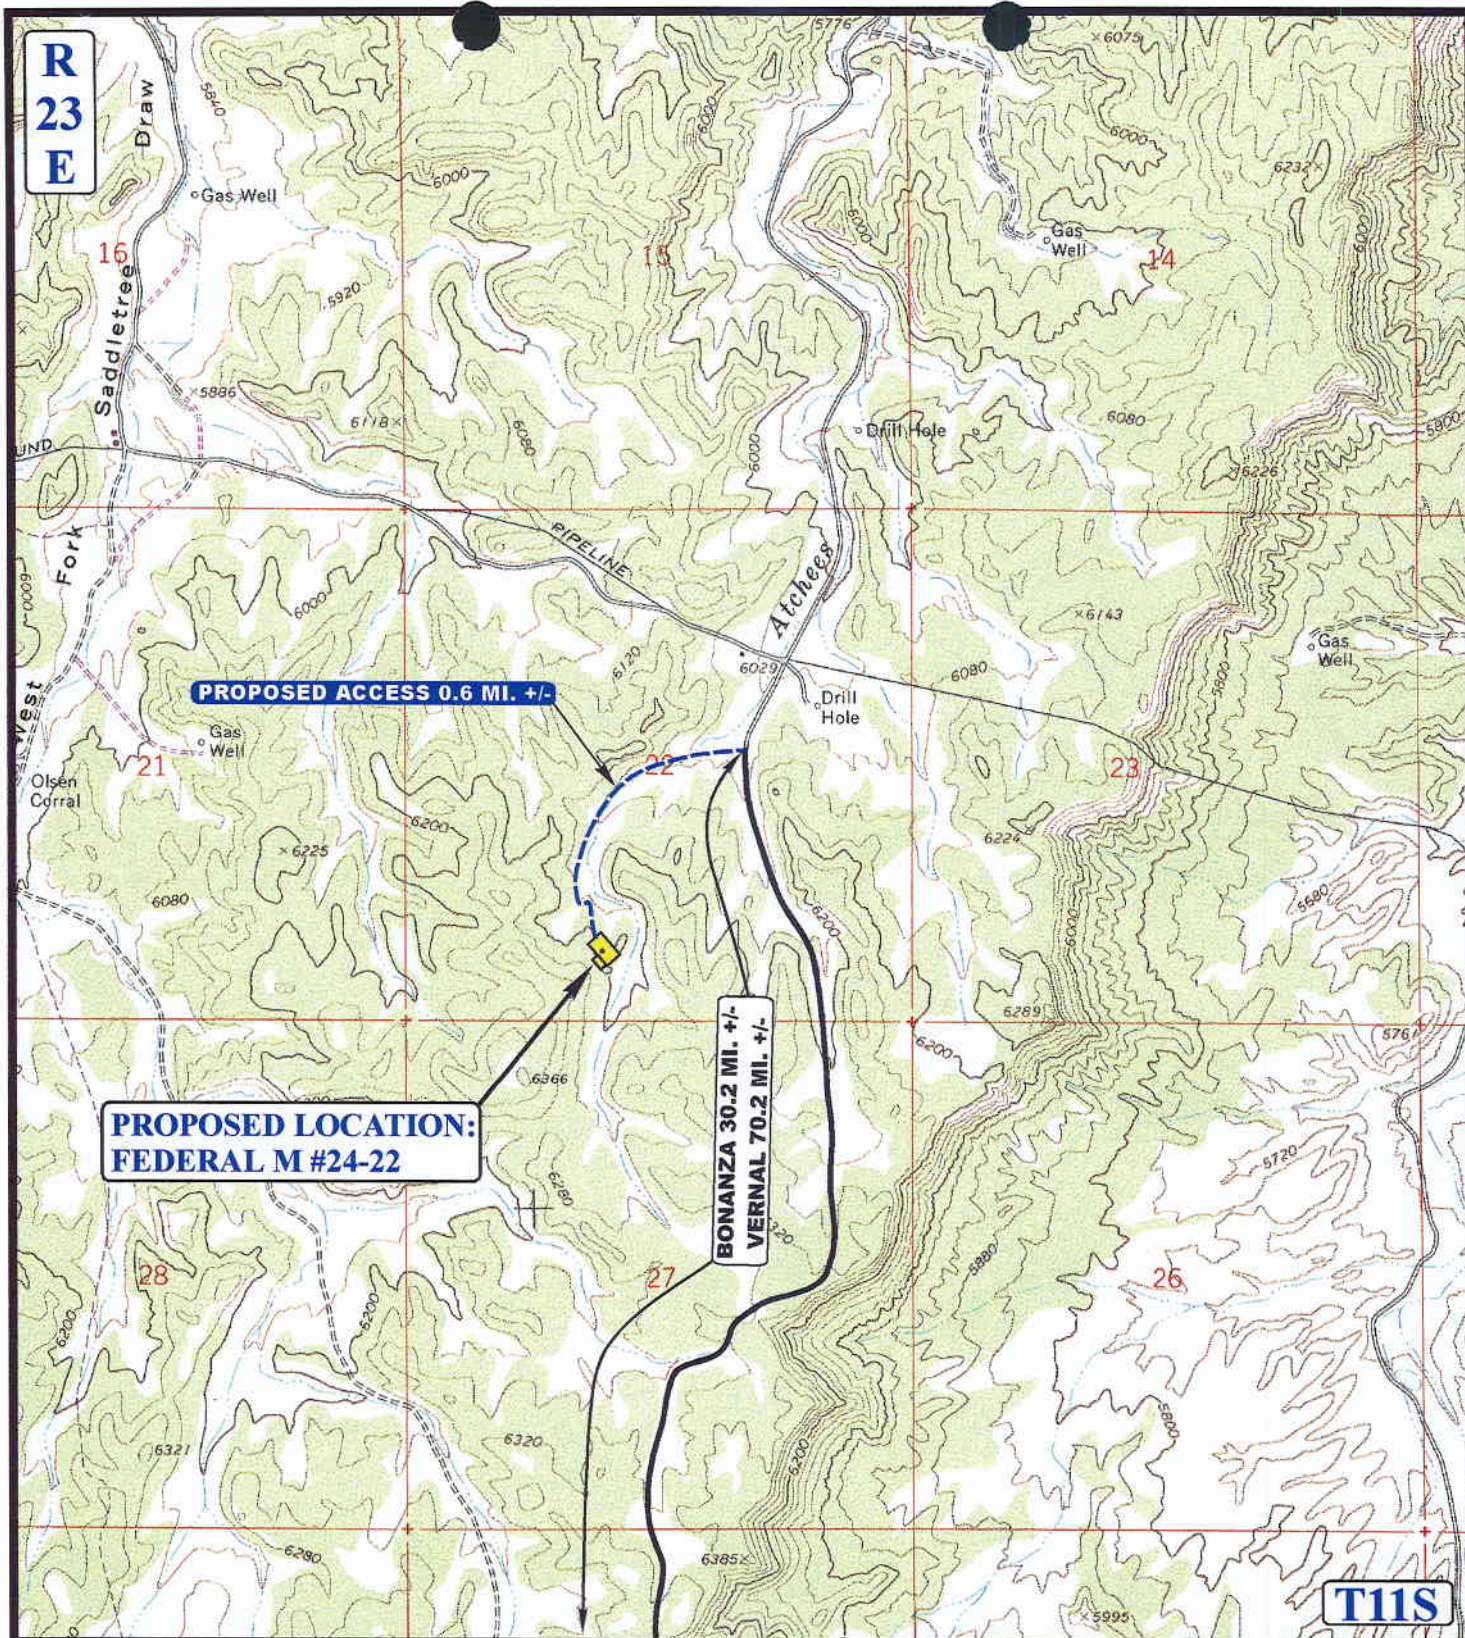

LEGEND:

--- PROPOSED ACCESS ROAD
 — EXISTING ROAD

LONE MOUNTAIN PRODUCTION

FEDERAL M #24-22
SECTION 22, T11S, R23E, S.L.B.&M.
733' FSL 2030' FWL



Uintah Engineering & Land Surveying
 85 South 200 East Vernal, Utah 84078
 (435) 789-1017 * FAX (435) 789-1813




**TOPOGRAPHIC
MAP**

7 7 98
 MONTH DAY YEAR

SCALE: 1" = 2000' DRAWN BY: D.COX REVISED: 00-00-00

**B
TOPO**

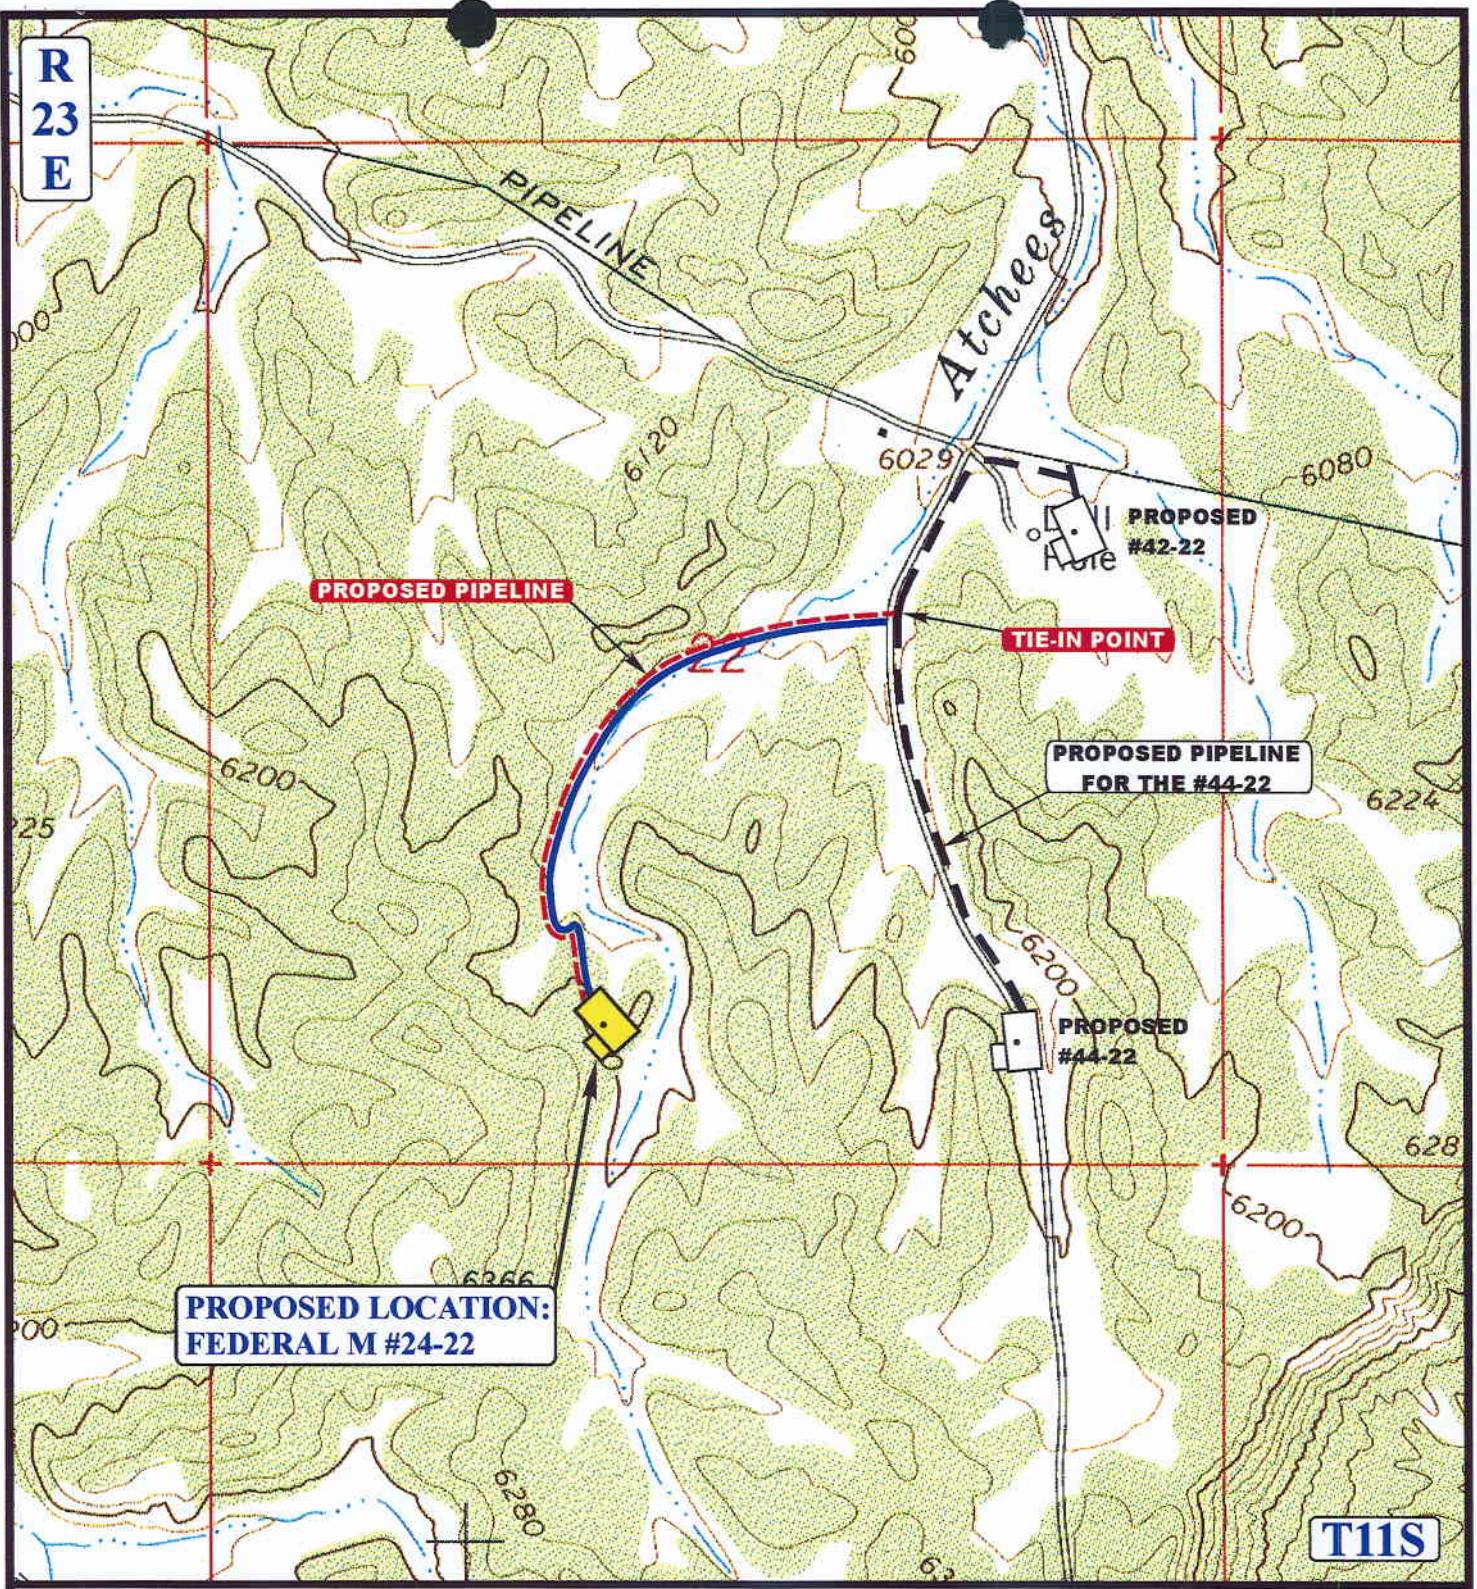

APPROXIMATE TOTAL PIPELINE DISTANCE = 3,100' +/-

LEGEND:

- EXISTING PIPELINE
- - - PROPOSED PIPELINE
- PROPOSED ACCESS



LONE MOUNTAIN PRODUCTION

FEDERAL M #24-22
SECTION 22, T11S, R23E, S.L.B.&M.
733' FSL 2030' FWL



Uintah Engineering & Land Surveying
85 South 200 East Vernal, Utah 84078
(435) 789-1017 * FAX (435) 789-1813

TOPOGRAPHIC **7** **7** **98**
MAP MONTH DAY YEAR
SCALE: 1" = 1000' DRAWN BY: D.COX REVISED: 00-00-00



WORKSHEET
APPLICATION FOR PERMIT TO DRILL

APD RECEIVED: 11/19/98

API NO. ASSIGNED: 43-047-33255

WELL NAME: FED M 24-22

OPERATOR: LONE MOUNTAIN PROD CO (N7210)

CONTACT: Bill Ryan (435) 789-0968

PROPOSED LOCATION:

SESW 22 - T11S - R23E

SURFACE: 0733-FSL-2030-FWL

BOTTOM: 0733-FSL-2030-FWL

UINTAH COUNTY

ROCK HOUSE FIELD (670)

LEASE TYPE: FED

LEASE NUMBER: UTU-66409

SURFACE OWNER: Federal

INSPECT LOCATION BY: / /

TECH REVIEW	Initials	Date
Engineering		
Geology		
Surface		

PROPOSED FORMATION: WSTC

RECEIVED AND/OR REVIEWED:


☒ Plat
☒ Bond: Federal ☒ State ☐ Fee ☐
(No. UT-0719)
☐ Potash (Y/N)
☐ Oil Shale (Y/N) *190-5(B)
☒ Water Permit
(No. Roswell State Station E 49-1595)
☐ RDCC Review (Y/N)
(Date: _____)
N/A Fee Surf Agreement (Y/N)

LOCATION AND SITING:

☐ R649-2-3. Unit _____
☒ R649-3-2. General
☐ R649-3-3. Exception
☐ Drilling Unit
Board Cause No: _____
Date: _____

COMMENTS: _____

STIPULATIONS: ① FEDERAL APPROVAL

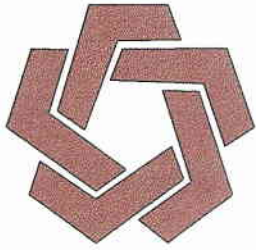


DIVISION OF OIL, GAS & MINING

OPERATOR: LONE MOUNTAIN (N7210)

FIELD: ROCK HOUSE (670)

SEC. 22, TWP 11S, RNG 23E

COUNTY: UINTAH UNIT: NONE

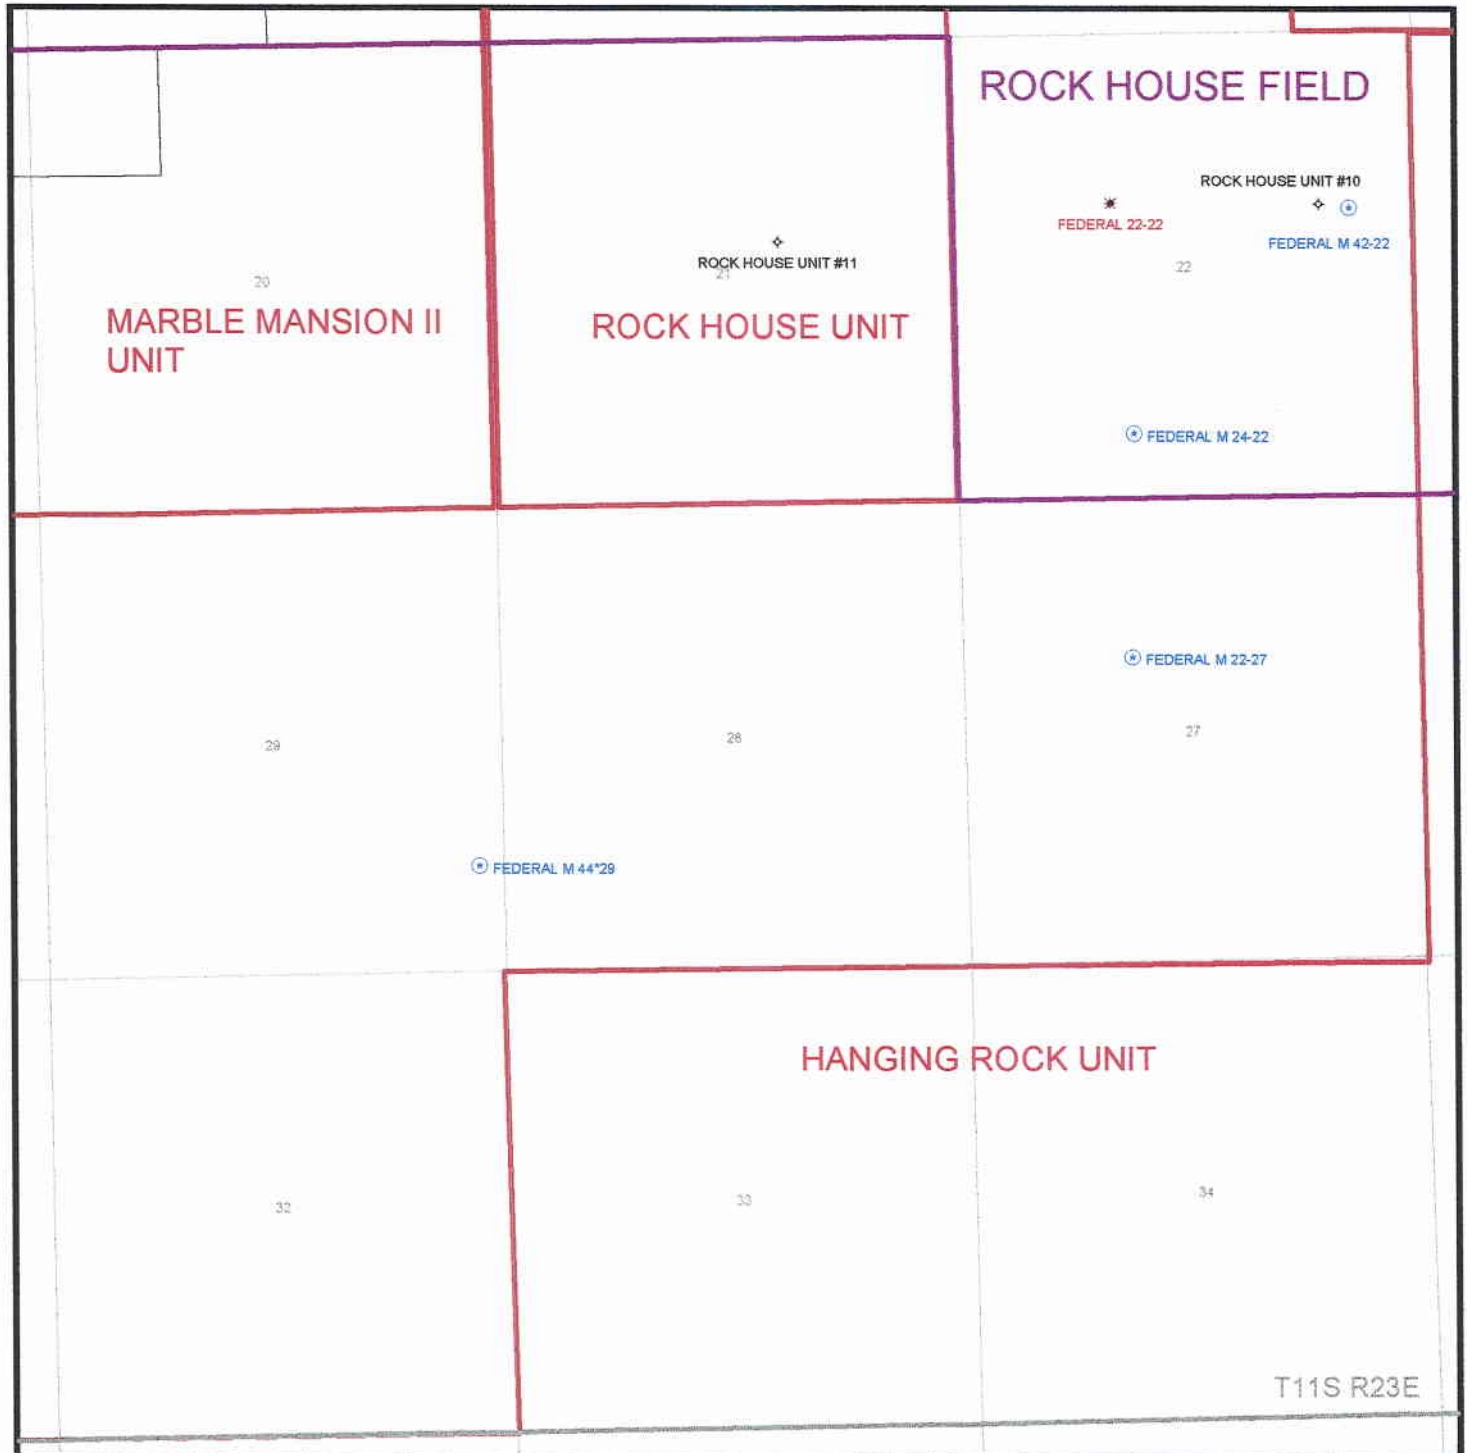

DATE PREPARED:
20-NOV-1998



State of Utah
DEPARTMENT OF NATURAL RESOURCES
DIVISION OF OIL, GAS AND MINING

Michael O. Leavitt
Governor

Ted Stewart
Executive Director

Lowell P. Braxton
Division Director

1594 West North Temple, Suite 1210

PO Box 145801

Salt Lake City, Utah 84114-5801

801-538-5340

801-359-3940 (Fax)

801-538-7223 (TDD)

December 16, 1998

Lone Mountain Production Company
P.O. Box 3394
Billings, Montana 59103

Re: Fed. M 24-22 Well, 733' FSL, 2030' FWL, SE SW, Sec. 22, T. 11 S., R. 23 E.,
Uintah County, Utah

Gentlemen:

Pursuant to the provisions and requirements of Utah Code Ann. 40-6-1 et seq., Utah Administrative Code R649-3-1 et seq., and the attached Conditions of Approval, approval to drill the referenced well is granted.

This approval shall expire one year from the above date unless substantial and continuous operation is underway, or a request for extension is made prior to the expiration date. The API identification number assigned to this well is 43-047-33255.

Sincerely,

A handwritten signature in black ink, appearing to read 'John R. Baza'.

John R. Baza
Associate Director

lwp

Enclosures

cc: Uintah County Assessor
Bureau of Land Management, Vernal District Office

Operator: Lone Mountain Production Company

Well Name & Number: Fed. M 24-22

API Number: 43-047-33255

Lease: Federal **Surface Owner:** Federal

Location: SE SW **Sec.** 22 **T.** 11 S. **R.** 23 E.

Conditions of Approval

1. General

Compliance with the requirements of Utah Admin. R. 649-1 et seq., the Oil and Gas Conservation General Rules, and the applicable terms and provisions of the approved Application for Permit to Drill.

2. Notification Requirements

Notify the Division within 24 hours of spudding the well. Contact Carol Daniels at (801)538-5284.

Notify the Division prior to commencing operations to plug and abandon the well. Contact Dan Jarvis at (801) 538-5338 or Robert Krueger at (801) 538-5274.

3. Reporting Requirements

All required reports, forms and submittals shall be promptly filed with the Division, including but not limited to the Entity Action Form (Form 6), Report of Water Encountered During Drilling (Form 7), Weekly Progress Reports for drilling and completion operations, and Sundry Notices and Reports on Wells requesting approval of change of plans or other operational actions.

4. State approval of this well does not supersede the required federal approval which must be obtained prior to drilling.

**UNITED STATES
DEPARTMENT OF THE INTERIOR
BUREAU OF LAND MANAGEMENT**

APPLICATION FOR PERMIT TO DRILL, DEEPEN, OR PLUG BACK

1a TYPE OF WORK

DRILL



DEEPEN



PLUG BACK



B TYPE OF WELL

OIL



GAS



WELL

OTHER

SINGLE



ZONE

MULTIPLE ZONE



2. NAME OF OPERATOR

Lone Mountain Production Company

3. ADDRESS OF OPERATORS

P.O. Box, 3394, Billings, MT. 59103 406-245-5077

4. LOCATION OF WELL (Report location clearly and in accordance with any State requirement)

at surface

733' FSL, 2,030' FWL**SE/SW**

At proposed prod. Zone

14. DISTANCE IN MILES AND DIRECTION FROM NEAREST TOWN OR POST OFFICE*

25.0 miles south of Bonanza Utah

15. DISTANCE FROM PROPOSED LOC. TO NEAREST PROP. OR LEASE LINE, FT. (Also to nearest drlg. Unit line, if any)

733'

16. NO. OF ACRES IN LEASE

2,560

17. NO. OF ACRES ASSIGNED TO THIS WELL

40

18. DISTANCE FROM PROPOSED LOCATION * TO NEAREST WELL, DRILLING COMPLETED. OR APPLIED FOR, ON THIS LEASE, FT.

NA

19. PROPOSED DEPTH

6,000'

20. ROTARY OR CABLE TOOLS

Rotary

21. ELEVATION (SHOW WHETHER DF. RT, GR, etc.)

6,205'

22. APPROX. DATE WORK WILL START

April 1, 1999

5. LEASE DESIGNATION AND SERIAL NO.

UTU-66409

6. IF INDIAN, ALLOTTEE OR TRIBE NAME

NA

7. UNIT AGREEMENT NAME

NA

8. FARM OR LEASE NAME

NA

9. WELL NO.

Fed. M 24-22

10. FIELD OR LEASE NAME

11. Sec., T., R., M., OR BLK

AND SURVEY OR AREA

Sec. 22, T11S, R23E

12. COUNTY OR PARISH

Uintah

13. STATE

Utah


PROPOSED CASING AND CEMENT PROGRAM

SIZE OF HOLE	SIZE OF CASING	WEIGHT PER FOOT	SETTING DEPTH	QUANTITY OF CEMENT
12 1/4	9 5/8	36	300	To Surface
7 7/8	4 1/2	11.6	T.D.	Cement top to cover the oil shale

Operator requests permission to drill the subject well.

Please see the attached 10 Point and 13 Point Surface Use Plan.

If you require additional information please contact:

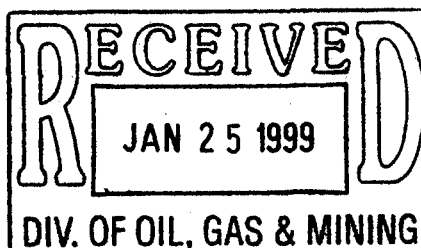William Ryan**350 S., 800E.****Vernal, Utah****435-789-0968**

RECEIVED
NOV 03 1998

IN ABOVE SPACE DESCRIBE PROPOSED PROGRAM: If proposed in to deepen or plug back, give data on proposed productive zone and proposed new productive zone. If proposal is to drill or deepen directional, give pertinent data on subsurface location and measure and true vertical depths. Give blowout preventer program, if any.

24

SIGNATURE

William A Ryan

TITLE

Agent

DATE

Oct. 16, 1998

(This space for Federal or State Office use)

NOTICE OF APPROVAL

PERMIT NO.

APPROVAL DATE

Assistant Field Manager
Mineral Resources

DATE

JAN 19 1999

APPROVED BY

CONDITIONS OF APPROVAL, IF ANY:

***See Instructions on Reverse Side**

Title 18 U. S. C. Section 1001, makes it a crime for any person knowingly and willfully to make to any department or agency of the United States any false, fictitious or fraudulent statements or representations as to any matter within its jurisdiction.

CONDITIONS OF APPROVAL
TO OPERATOR'S COPY

CONDITIONS OF APPROVAL
APPLICATION FOR PERMIT TO DRILL

Company/Operator: Lone Mountain Production Co.

Well Name & Number: Fed. M 24-22

API Number: 43-047-33255

Lease Number: U-66409

Location: SESW Sec. 22 T. 11 S. R. 23 E

NOTIFICATION REQUIREMENTS

- | | | |
|---------------------------------|---|---|
| Location Construction | - | at least forty-eight (48) hours prior to construction of location and access roads. |
| Location Completion | - | prior to moving on the drilling rig. |
| Spud Notice | - | at least twenty-four (24) hours prior to spudding the well. |
| Casing String and Cementing | - | at least twenty-four (24) hours prior to running casing and cementing all casing strings. |
| BOP and Related Equipment Tests | - | at least twenty-four (24) hours prior to initiating pressure tests. |
| First Production Notice | - | within five (5) business days after new well begins, or production resumes after well has been off production for more than ninety (90) days. |

For more specific details on notification requirements, please check the Conditions of Approval for Notice to Drill and Surface Use Program.

CONDITIONS OF APPROVAL FOR NOTICE TO DRILL

Approval of this application does not warrant or certify that the applicant holds legal or equitable title to those rights in the subject lease which would entitle the applicant to conduct operations thereon.

All lease and/or unit operations will be conducted in such a manner that full compliance is made with applicable laws, regulations (43 CFR 3100), Onshore Oil and Gas Orders, and the approved plan of operations. The operator is fully responsible for the actions of his subcontractors. A copy of these conditions will be furnished to the field representative by the operator to insure compliance.

Be aware fire restrictions may be in effect when location is being constructed and/or when well is being drilled. Contact the appropriate Surface Management Agency for information.

A. DRILLING PROGRAM

1. Estimated Depth at Which Oil, Gas, Water, or Other Mineral Bearing Zones are Expected to be Encountered

Report **ALL** water shows and water-bearing sands to Tim Ingwell of this office **prior to setting the next casing string or requesting plugging orders**. Faxed copies of State of Utah form OGC-8-X are acceptable. If noticeable water flows are detected, submit to this office any water analyses conducted.

All usable water and prospectively valuable minerals (as described by BLM at onsite) encountered during drilling, will be recorded by depth and adequately protected. All oil and gas shows will be tested to determine commercial potential.

2. Pressure Control Equipment

The BOP and related equipment shall meet the minimum requirements of Onshore Oil and Gas Order No. 2 for equipment and testing requirements, procedures, etc., for a 3M system and individual components shall be operable as designed. Chart recorders shall be used for all pressure tests.

Test charts, with individual test results identified, shall be maintained on location while drilling and shall be made available to a BLM representative upon request.

If an air compressor is on location and is being utilized to provide air for the drilling medium while drilling, the special drilling requirements in Onshore Oil and Gas Order No. 2, regarding air or gas drilling shall be adhered to. If a mist system is being utilized then the requirement for a deduster shall be waived.

3. Casing Program and Auxiliary Equipment

If conductor pipe is set it will be cemented to surface. If drive pipe is used it will be pulled prior to cementing surface casing.

As a minimum, the usable water shall be isolated and/or protected by having a cement top for the production casing at least 200 ft. above the top of the Mahogany Oil Shale identified at \pm 1254 ft.. If gilsonite is encountered while drilling, it shall be isolated and/or protected via the cementing program.

4. Mud Program and Circulating Medium

Hazardous substances specifically listed by the EPA as a hazardous waste or demonstrating a characteristic of a hazardous waste will not be used in drilling, testing, or completion operations.

No chromate additives will be used in the mud system on Federal and Indian lands without prior BLM approval to ensure adequate protection of fresh water aquifers.

5. Coring, Logging and Testing Program

Daily drilling and completion progress reports shall be submitted to this office on a weekly basis.

All Drill Stem tests (DST) shall be accomplished during daylight hours, unless specific approval to start during other hours is obtained from the AO. However, DSTs may be allowed to continue at night if the test was initiated during daylight hours and the rate of flow is stabilized and if adequate lighting is available (i.e., lighting which is adequate for visibility and vaporproof for safe operations). Packers can be released, but tripping should not begin before daylight unless prior approval is obtained from the AO.

A cement bond log (CBL) will be run from the production casing shoe to \pm 1054 ft. and shall be utilized to determine the bond quality for the production casing. Submit a field copy of the CBL to this office.

Whether the well is completed as a dry hole or as a producer, "Well Completion and Recompletion Report and Log" (Form 3160-4) will be submitted not later than 30 days after completion of the well or after completion of operations being performed, in accordance with 43 CFR 3164. One copy of all logs, core descriptions, core analyses, well-test data, geologic summaries, sample description, and all other surveys or data obtained and compiled during the drilling, workover, and/or completion operations, will be filed with Form 3160-4. Samples (cuttings, fluids, and/or gases) will be submitted when requested by the AO.

6. Notifications of Operations

No location will be constructed or moved, no well will be plugged, and no drilling or workover equipment will be removed from a well to be placed in a suspended status without prior approval of the AO. If operations are to be suspended, prior approval of the AO will be obtained and notification given before resumption of operations.

The Vernal District Office shall be notified, during regular work hours (7:45 a.m.-4:30 p.m., Monday through Friday except holidays), at least 24 hours **prior** to spudding the well.

Operator shall report production data to MMS pursuant to 30 CFR 216.5 using form MMS/3160.

Immediate Report: Spills, blowouts, fires, leaks, accidents, or any other unusual occurrences shall be promptly reported in accordance with the requirements of NTL-3A or its revision.

If a replacement rig is contemplated for completion operations, a "Sundry Notice" (Form 3160-5) to that effect will be filed, for prior approval of the AO, and all conditions of this approved plan are applicable during all operations conducted with the replacement rig.

The date on which production is commenced or resumed will be construed for oil wells as the date on which liquid hydrocarbons are first sold or shipped from a temporary storage facility, such as a test tank, and for which a run ticket is required to be generated or, the date on which liquid hydrocarbons are first produced into a permanent storage facility, whichever first occurs; and, for gas wells as the date on which associated liquid hydrocarbons are first sold or shipped from a temporary storage facility, such as a test tank, and for which a run ticket is required to be generated or, the date on which gas is first measured through permanent metering facilities, whichever first occurs.

Should the well be successfully completed for production, the AO will be notified when the well is placed in a producing status. Such notification will be sent by telegram or other written communication, not later than five (5) days following the date on which the well is placed on production.

Gas produced from this well may not be vented or flared beyond an initial authorized test period of 30 days or 50 MMCF following its completion, whichever occurs first, without the prior written approval of the Authorized Officer. Should gas be vented or flared without approval beyond the authorized test period, the operator may be directed to shut-in the well until the gas can be captured or approval to continue venting or flaring as uneconomic is granted and the operator shall be required to compensate the lessor for that portion of the gas vented or flared without approval which is determined to have been avoidably lost.

A schematic facilities diagram as required by 43 CFR 3162.7-5 (b.9. d.), and shall be submitted to the appropriate District Office within sixty (60) days of installation or first production, whichever occurs first. All site security regulations as specified in Onshore Oil & Gas Order No. 3 shall be adhered to. All product lines entering and leaving hydrocarbon storage tanks will be effectively sealed in accordance with 43 CFR 3162.7-5 (b. 4).

No well abandonment operations will be commenced without the prior approval of the AO. In the case of newly drilled dry holes or failures, and in emergency situations, oral approval will be obtained from the AO. A "Subsequent Report of Abandonment" Form 3160-5, will be filed with the AO within thirty (30) days following completion of the well for abandonment. This report will indicate where plugs were placed and the current status of surface restoration. Final abandonment will not be approved until the surface reclamation work required by the approved APD or approved abandonment notice has been completed to the satisfaction of the AO or his representative, or the appropriate Surface Managing Agency.

7. Other Information

All loading lines will be placed inside the berm surrounding the tank battery.

All off-lease storage, off-lease measurement, or commingling on-lease or off-lease will have prior written approval from the AO.

The oil and gas measurement facilities will be installed on the well location. The oil and gas meters will be calibrated in place prior to any deliveries. Tests for meter accuracy will be conducted following initial installation and at least quarterly thereafter. The AO will be provided with a date and time for the initial meter calibration and all future meter proving schedules. A copy of the meter calibration reports will be submitted to the Vernal District Office. All meter measurement facilities will conform with Onshore Oil & Gas Order No. 4 for liquid hydrocarbons and Onshore Oil & Gas Order No. 5 for natural gas measurement.

The use of materials under BLM jurisdiction will conform to 43 CFR 3610.2-3.

There will be no deviation from the proposed drilling and/or workover program without prior approval from the AO. Safe drilling and operating practices must be observed. All wells, whether drilling, producing, suspended, or abandoned will be identified in accordance with 43 CFR 3162.

"Sundry Notice and Report on Wells" (Form 3160-5) will be filed for approval for all changes of plans and other operations in accordance with 43 CFR 3162.3-2.

Section 102(b)(3) of the Federal Oil and Gas Royalty Management Act of 1982, as implemented by the applicable provisions of the operating regulations at Title 43 CFR 3162.4-1(c), requires that "not later than the 5th business day after any well begins production on which royalty is due anywhere on a lease site or allocated to a lease site, or resumes production in the case of a well which has been off production for more than 90 days, the operator shall notify the authorized officer by letter or sundry notice, Form 3160-5, or orally to be followed by a letter or sundry notice, of the date on which such production has begun or resumed."

If you fail to comply with this requirement in the manner and time allowed, you shall be liable for a civil penalty of up to \$10,000 per violation for each day such violation continues, not to exceed a maximum of 20 days. See Section 109(c)(3) of the Federal Oil and Gas Royalty Management Act of 1982 and the implementing regulations at Title 43 CFR 3162.4-1(b)(5)(ii).

APD approval is valid for a period of one (1) year from the signature date. An extension period may be granted, if requested, prior to the expiration of the original approval period.

In the event after-hours approval or notification is necessary, please contact one of the following individuals:

Wayne Bankert (435) 789-4170
Petroleum Engineer

Ed Forsman (435) 789-7077
Petroleum Engineer

Jerry Kenczka (435) 789-1190
Petroleum Engineer

BLM FAX Machine (435) 781-4410

EPA'S LIST OF NONEXEMPT EXPLORATION AND PRODUCTION WASTES

While the following wastes are nonexempt, they are not necessarily hazardous.

- Unused fracturing fluids or acids
- Gas plant cooling tower cleaning wastes
- Painting wastes
- Oil and gas service company wastes, such as empty drums, drum rinsate, vacuum truck rinsate, sandblast media, painting wastes, spent solvents, spilled chemicals, and waste acids
- Vacuum truck and drum rinsate from trucks and drums, transporting or containing nonexempt waste
- Refinery wastes
- Liquid and solid wastes generated by crude oil and tank bottom reclaimers
- Used equipment lubrication oils
- Waste compressor oil, filters, and blowdown
- Used hydraulic fluids
- Waste solvents
- Waste in transportation pipeline-related pits
- Caustic or acid cleaners
- Boiler cleaning wastes
- Boiler refractory bricks
- Incinerator ash
- Laboratory wastes
- Sanitary wastes
- Pesticide wastes
- Radioactive tracer wastes
- Drums, insulation and miscellaneous solids.

CONDITIONS OF APPROVAL
FOR THE SURFACE USE PROGRAM OF THE
APPLICATION FOR PERMIT TO DRILL

-Access roads and surface disturbing activities will conform to standards outlined in the Bureau of Land Management and Forest Service publication: Surface Operating Standards for Oil and Gas Exploration and Development, (1989).

The road shall be constructed/upgraded to meet the standards of the anticipated traffic flow and all-weather road requirements. Construction/upgrading shall include ditching, draining, and crowning (2 to 3%). Graveling or capping the roadbed will be required as necessary to provide a well constructed safe road. Prior to construction/upgrading, the proposed road surface or existing road shall be cleared of any snow cover and allowed to dry completely. Traveling off the 30 foot right-of-way will not be allowed. Should mud holes develop, they shall be filled in to prevent detours. Road drainage crossings shall be of the typical dry creek drainage crossing type. Crossings shall be designed so they will not cause siltation or accumulation of debris in the drainage crossing nor shall the drainages be blocked by the roadbed. Erosion of drainage ditches by runoff water shall be prevented by diverting water off at frequent intervals by means of cutouts. Upgrading shall not be allowed during muddy conditions. When snow is removed from the road during the winter months, the snow should be pushed outside of the burrow ditches and the turn outs should be kept clear so that when the snow melts the water will be channeled away from the road.

-The operator will control noxious weeds along rights-of-way for roads, pipelines, well sites, or other applicable facilities. A list of noxious weeds may be obtained from the BLM, or the appropriate County Extension Office. On BLM administered land it is required that a Pesticide Use Proposal shall be submitted, and given approval, prior to the application of herbicides or other pesticides or possible hazardous chemicals.

-Drilling rigs and/or equipment used during drilling operations on this well site will not be stacked or stored on Federal Lands after the conclusion of drilling operations or at any other time without BLM authorization. However, if BLM authorization is obtained, it is only a temporary measure to allow time to make arrangements for permanent storage on commercial facilities. (The BLM does not seek to compete with private industry. There are commercial facilities available for stacking and storing drilling rigs).

-No construction or drilling activities will be allowed during the golden eagle nesting season from Feb. 1 to July 15. If the territory is not occupied by May 31, as determined by a qualified biologist, construction activity could go forward at that time.

-The last .3 mile of access road will be constructed along the east side of the draw at the toe of the slope, rather than as shown on the map. Byron Tolman at the BLM Vernal Field Office will be contacted by the dirt contractor prior to starting construction on the road.

-The location topsoil will be windrowed between corners 2 and 8, rather than as shown on the cut sheet.

-A pile of subsoil which will be used for the construction of tank dikes, will be left on the south end of the location near corner 3.

-The trees will be stripped from the location first and piled on the north end of the location between corners 6 and 7.

-A pit liner will be required on the reserve pit if blasting is required.

-To limit the vehicle travel in this area which has been identified as high value deer winter range, a sign shall be installed at the beginning of the access road stating that the road dead ends at the well site.

UNITED STATES
DEPARTMENT OF THE INTERIOR
BUREAU OF LAND MANAGEMENT

SUBMIT IN
TRIPLICATE*
(Other Instructions on
reverse side)

Form Approved.
Budget Bureau No. 1004-0135
Expires : March 31, 1993

SUNDRY NOTICES AND REPORTS ON WELLS Do not use this form for proposals to drill or to deepen or reentry to a different reservoir. Use "APPLICATION FOR PERMIT-" for such proposals SUBMIT IN TRIPLICATE		5. LEASE DESIGNATION AND SERIAL NO. UTU-66409
		6. IF INDIAN, ALLOTTEE OR TRIBE NAME
		7. IF UNIT OR CA, AGREEMENT DESIGNATION
b. TYPE OF WELL OIL <input type="checkbox"/> GAS <input checked="" type="checkbox"/> OTHER <input type="checkbox"/> WELL <input type="checkbox"/> WELL <input checked="" type="checkbox"/> OTHER <input type="checkbox"/> SINGLE ZONE <input type="checkbox"/> MULTIPLE ZONE <input type="checkbox"/>		8. WELL NAME and No. Federal No. M 24-22
2. NAME OF OPERATOR Lone Mountain Production Company		9. API WELL NO. 43-047-33255
3. ADDRESS OF OPERATOR P. O. Box 3394, Billings, Montana 59103 (406) 245-5077		10. Field and Pool, or Exploratory Area
4. LOCATION OF WELL (Footage, Sec. T., R., M., or Survey Description) 733' FSL, 2030' FWL Section 22-T11S-R23E (SESW)		11. County or Parish, State Uintah County, Utah

12. CHECK APPROPRIATE BOX(s) TO INDICATE NATURE OF NOTICE, REPORT, OR OTHER DATA

TYPE OF SUBMISSION	TYPE OF ACTION	
<input checked="" type="checkbox"/> Notice of Intent	<input type="checkbox"/> Abandonment	<input type="checkbox"/> Change of Plans
<input type="checkbox"/> Subsequent Report	<input type="checkbox"/> Recompletion	<input type="checkbox"/> New Construction
<input type="checkbox"/> Final Abandonment Notice	<input type="checkbox"/> Plugging Back	<input type="checkbox"/> Non-Routine Fracturing
	<input type="checkbox"/> Casing Repair	<input type="checkbox"/> Water Shut-Off
	<input type="checkbox"/> Altering Casing	<input type="checkbox"/> Conversion to Injection
	<input checked="" type="checkbox"/> Other <u>APD Extension</u>	<input type="checkbox"/> Dispose of Water

(Note: Report results of multiple completion on Well Completion or Recompletion Report and Log Form)

13. Describe the Proposed or Completed Operations (Clearly state all pertinent details, and give pertinent dates, including estimated date of starting any proposed work. If a well is directionally drilled, give subsurface locations and measured and true vertical depths for all markers and zones pertinent to this work.)*

Lone Mountain Production Company, as operator for White River Resource Management Inc., requests the extension of one year on the approved APD for the subject well.

If additional information is needed please contact the following agent:

Approved by the
Utah Division of
Oil, Gas and Mining

Date: 12/20/99
By: *[Signature]*

William Ryan
Rocky Mountain Consulting

Phone: (435) 789-0968

COPY SENT TO OPERATOR
Date: 12-22-99
Initials: *[Signature]*

RECEIVED

DEC 15 1999

14. I hereby certify that the foregoing is true and correct.

Signed: *[Signature]*

Title: President

Date: December 15, 1999

(This space for Federal or State office use)

APPROVED BY: _____ TITLE: _____ DATE: _____
CONDITIONS OF APPROVAL IF ANY

Title 18 U.S.C. Section 1001, make it a crime for any person knowingly and willfully to make any department or agency of the United States any false, fictitious or fraudulent statements or representations as to any matter within its jurisdiction.

*See Instructions of Reverse Side

LONE MOUNTAIN PRODUCTION COMPANY

Mailing Address:
P.O. Box 3394
Billings, MT 59103-3394

(406) 245-5077
FAX 248-6321

Shipping Address:
100 North 27th Street
Suite 650
Billings, MT 59101

December 18, 2000

State of Utah
Division of Oil, Gas & Mining
1594 W. Temple, Suite 1210
P. O. Box 145801
Salt Lake City, Utah 84114-5801

Attn: Leisha Cordova

RE: APD EXTENSIONS
VARIOUS LOCATIONS
UINTAH COUNTY, UTAH

Dear Leisha:

Enclosed in duplicate are three (3) state sundry notices and eleven (11) BLM sundry notices requesting the approval by your office for an additional one year APD extension for various locations in the referenced county.

Should you have any questions or need further information please contact our office at the letterhead address or phone number or Dave Koval at White River Resource Management at (303) 628-1951.

Sincerely,

LONE MOUNTAIN PRODUCTION COMPANY



Carolyn George
Land Department

enclosures

RECEIVED

DEC 21 2000

DIVISION OF
OIL, GAS AND MINING

UNITED STATES
DEPARTMENT OF THE INTERIOR
BUREAU OF LAND MANAGEMENT

SUBMIT IN
TRIPLICATE*
(Other Instructions on
reverse side)

Form Approved.
Budget Bureau No. 1004-0135
Expires : March 31, 1993

SUNDRY NOTICES AND REPORTS ON WELLS Do not use this form for proposals to drill or to deepen or reentry to a different reservoir. Use "APPLICATION FOR PERMIT--" for such proposals		5. LEASE DESIGNATION AND SERIAL NO. UTU-66409
SUBMIT IN TRIPLICATE		6. IF INDIAN, ALLOTEE OR TRIBE NAME
b. TYPE OF WELL OIL WELL <input type="checkbox"/> GAS WELL <input checked="" type="checkbox"/> OTHER <input type="checkbox"/> SINGLE ZONE <input type="checkbox"/> MULTIPLE ZONE <input type="checkbox"/>		7. IF UNIT OR CA, AGREEMENT DESIGNATION
2. NAME OF OPERATOR Lone Mountain Production Company		8. WELL NAME and No. Federal No. M 24-22
3. ADDRESS OF OPERATOR P. O. Box 3394, Billings, Montana 59103 (406) 245-5077		9. API WELL NO. 43-047-33255
4. LOCATION OF WELL (Footage, Sec, T., R., M., or Survey Description) 733' FSL, 2030' FWL Section 22-T11S-R23E (SESW)		10. Field and Pool, or Exploratory Area
		11. County or Parish, State Uintah County, Utah

12. CHECK APPROPRIATE BOX(S) TO INDICATE NATURE OF NOTICE, REPORT, OR OTHER DATA		
TYPE OF SUBMISSION	TYPE OF ACTION	
<input type="checkbox"/> Notice of Intent	<input type="checkbox"/> Abandonment	<input type="checkbox"/> Change of Plans
<input type="checkbox"/> Subsequent Report	<input type="checkbox"/> Recompletion	<input type="checkbox"/> New Construction
<input type="checkbox"/> Final Abandonment Notice	<input type="checkbox"/> Plugging Back	<input type="checkbox"/> Non-Routine Fracturing
	<input type="checkbox"/> Casing Repair	<input type="checkbox"/> Water Shut-Off
	<input type="checkbox"/> Altering Casing	<input type="checkbox"/> Conversion to Injection
	<input checked="" type="checkbox"/> Other APD Extension	<input type="checkbox"/> Dispose of Water
(Note: Report results of multiple completion on Well Completion or Recompletion Report and Log Form)		

13. Describe the Proposed or Completed Operations (Clearly state all pertinent details, and give pertinent dates, including estimated date of starting any proposed work. If a well is directionally drilled, give subsurface locations and measured and true vertical depths for all markers and zones pertinent to this work.)*

Lone Mountain Production Company, as operator for White River Resource Management Inc., requests an additional one year extension on the approved APD for the subject well.

If additional information is needed please contact the following:

Dave Koval
White River Resources

Phone: (303) 628-1951

COPY SENT TO OPERATOR
Date: 01-10-01
Initials: CHD

Approved by the
Utah Division of
Oil, Gas and Mining

RECEIVED

DEC 21 2000

DIVISION OF
OIL, GAS AND MINING

14. I hereby certify that the foregoing is true and correct.

Signed: James D. Routh

Date: 01-10-01
By: [Signature]

Title: President

Date: December 15, 2000

(This space for Federal or State office use)

APPROVED BY: _____ TITLE: _____ DATE: _____
CONDITIONS OF APPROVAL IF ANY

Title 18 U.S.C. Section 1001, make it a crime for any person knowingly and willfully to make any department or agency of the United States any false, fictitious or fraudulent statements or representations as to any matter within its jurisdiction.

*See Instructions of Reverse Side

UNITED STATES
DEPARTMENT OF THE INTERIOR
BUREAU OF LAND MANAGEMENT

SUBMIT IN
TRIPLICATE*
(Other Instructions on
reverse side)

Form Approved.
Budget Bureau No. 1004-0135
Expires : March 31, 1993

SUNDRY NOTICES AND REPORTS ON WELLS Do not use this form for proposals to drill or to deepen or reentry to a different reservoir. Use "APPLICATION FOR PERMIT-" for such proposals SUBMIT IN TRIPLICATE		5. LEASE DESIGNATION AND SERIAL NO. UTU-66409
		6. IF INDIAN, ALLOTTEE OR TRIBE NAME
		7. IF UNIT OR CA, AGREEMENT DESIGNATION
b. TYPE OF WELL OIL <input type="checkbox"/> GAS <input type="checkbox"/> SINGLE ZONE <input type="checkbox"/> MULTIPLE ZONE <input type="checkbox"/> WELL <input type="checkbox"/> WELL <input checked="" type="checkbox"/> OTHER <input type="checkbox"/> ZONE <input type="checkbox"/> ZONE <input type="checkbox"/>		8. WELL NAME and No. Federal No. M 24-22
2. NAME OF OPERATOR Lone Mountain Production Company		9. API WELL NO. 43-047-33255
3. ADDRESS OF OPERATOR P. O. Box 3394, Billings, Montana 59103 (406) 245-5077		10. Field and Pool, or Exploratory Area
4. LOCATION OF WELL (Footage, Sec. T., R., M., or Survey Description) 733' FSL, 2030' FWL Section 22-T11S-R23E (SESW)		11. County or Parish, State Uintah County, Utah
RECEIVED DEC 21 2000		
12. CHECK APPROPRIATE BOX(S) TO INDICATE NATURE OF NOTICE, REPORT, OR OTHER DATA		
TYPE OF SUBMISSION	TYPE OF ACTION	
<input type="checkbox"/> Notice of Intent <input type="checkbox"/> Subsequent Report <input type="checkbox"/> Final Abandonment Notice	<input type="checkbox"/> Abandonment <input type="checkbox"/> Recompletion <input type="checkbox"/> Plugging Back <input type="checkbox"/> Casing Repair <input type="checkbox"/> Altering Casing <input checked="" type="checkbox"/> Other <u>APD Extension</u> <input type="checkbox"/> Change of Plans <input type="checkbox"/> New Construction <input type="checkbox"/> Non-Routine Fracturing <input type="checkbox"/> Water Shut-Off <input type="checkbox"/> Conversion to Injection <input type="checkbox"/> Dispose of Water (Note: Report results of multiple completion on Well Completion or Recompletion Report and Log Form)	

13. Describe the Proposed or Completed Operations (Clearly state all pertinent details, and give pertinent dates, including estimated date of starting any proposed work. If a well is directionally drilled, give subsurface locations and measured and true vertical depths for all markers and zones pertinent to this work.)*

Lone Mountain Production Company, as operator for White River Resource Management Inc., requests an additional one year extension on the approved APD for the subject well.

If additional information is needed please contact the following:

Dave Koval
White River Resources

Phone: (303) 628-1951

DENIED

**SEE
ATTACHMENT**

14. I hereby certify that the foregoing is true and correct.

Signed:

James R. Porter

Title: President

Date: December 15, 2000

(This space for Federal or State office use)

APPROVED BY:

Kir Zindul

TITLE:

Petroleum Engineer

DATE:

RECEIVED

CONDITIONS OF APPROVAL IF ANY

Title 18 U.S.C. Section 1001, make it a crime for any person knowingly and willfully to make any department or agency of the United States any false, fictitious or fraudulent statements or representations as to any matter within its jurisdiction.

*See Instructions of Reverse Side

**DIVISION OF
OIL, GAS AND MINING**

DOG M

Lone Mountain Production Co.
APD Extension

Well: Federal M 24-22

Location: SESW Sec. 22, T11S, R23E

Lease: UTU 75098

Reason For Denial

A one year extension for the referenced APD was granted on December 28, 1999 with the condition that there would be no further extensions granted. Since the stated time frame has expired, no additional extension will be approved.

If you have any other questions concerning this matter, please contact Kirk Fleetwood or Ed Forsman of this office at (435) 781-4400.

As per 43 CFR 3165.3(b), you have the right to request a State Directors Review of this decision. Such request, including all supporting documentation must be filed in writing with the BLM Utah State Office (P.O. Box 45155 Salt Lake City, UT 84145) with in 20 days of the receipt of this notice.

RECEIVED

JAN 29 2001

**DIVISION OF
OIL, GAS AND MINING**

Dominion Exploration & Production, Inc.
Four Greenspoint Plaza
16945 Northchase Drive, Suite 1750, Houston, TX 77060-2133



January 18, 2001

Mr. Ed Forsman
Dept. of the Interior
Bureau of Land Management
Vernal District Office
170 South 500 East
Vernal, UT 84078

RE: Extension for Drilling Permits

Dear Ed:

Dominion Expl. & Prod., Inc. recently acquired the wells listed below. The records supplied to us indicate a number of active permits are due to expire soon. Therefore, we respectfully request a one year extension for the following permits:

<u>Permit No.</u>	<u>Well Name</u>	<u>Location</u>	<u>Lease No.</u>
43-047-33170	A. Fed. H 42-20	Sec. 20-10S-24E	UTU-74480
43-047-33184	A. Fed. H 41-28	Sec. 28-10S-24E	UTU-66421
43-047-33299	Fed. K 12-22	Sec. 22-11S-21E	UTU-75098
43-047-33255	Fed. M 24-22	Sec. 22-11S-23E	UTU-66409
43-047-33258	Fed. M 42-22	Sec. 22-11S-23E	UTU-66409
43-047-33253	Fed. M 22-27	Sec. 27-11S-23E	UTU-66409
43-047-33260	Fed. M 44-29	Sec. 29-11S-23E	UTU-66409
43-047-33254	Fed. N 24-17	Sec. 17-11S-24E	UTU-73920
43-047-33168	Fed. N 41-17	Sec. 17-11S-24E	UTU-73920
43-047-33188	Fed. R 13-30	Sec. 30-12S-22E	UTU-65359
43-047-33263	Fed. H 34-30	Sec. 30-10S-24E	UTU-66421
43-047-33242	Fed. K 23-22	Sec. 22-11S-24E	UTU-75098
43-047-33257	Fed. T 42-21	Sec. 21-12S-24E	UTU-66425
43-047-33192	Fed. R 44-9	Sec. 9-12S-22E	UTU-73908

If you have any questions or require additional information, please contact me at (281) 873-3692.

Sincerely,

DOMINION EXPL. & PROD., INC.

Diann Flowers

Diann Flowers
E&P Regulatory Specialist

Cc: David Linger, Mitch Hall,
Dick Easterwood, Well Files



State of Utah
DEPARTMENT OF NATURAL RESOURCES
DIVISION OF OIL, GAS AND MINING

Michael O. Leavitt
Governor
Kathleen Clarke
Executive Director
Lowell P. Braxton
Division Director

1594 West North Temple, Suite 1210
PO Box 145801
Salt Lake City, Utah 84114-5801
801-538-5340
801-359-3940 (Fax)
801-538-7223 (TDD)

February 6, 2001

Diann Flowers
Dominion Exploration & Production, Inc.
Four Greenspoint Plaza
16945 Northchase Drive, Suite 1750
Houston, Texas 77060-2133

Re: Extension for Drilling Permits

In response to your letter dated January 18, 2001 (copy enclosed), whereby Dominion E&P Inc. (Dominion) requests a one-year extension for the Application's for Permit to Drill (APD's) listed below, please be advised of the following:

<u>API No.</u>	<u>Well Name</u>	<u>Location</u>	<u>Lease No.</u>
43-047-33184	A Fed H 41-28	Sec. 28-10S-24E	UTU-66421
APD rescinded by the Division December 3, 2000.			
43-047-33168	Fed N 41-17	Sec. 17-11S-24E	UTU-73920
APD rescinded by the Division December 7, 2000.			
43-047-33254	Fed N 24-17	Sec. 17-11S-24E	UTU-73920
BLM never approved APD;the Division rescinded APD December, 9, 2000.			
43-047-33257	Fed T 42-21	Sec. 21-12S-24E	UTU-66425
BLM never approved APD;the Division rescinded APD December 9, 2000.			
43-047-33192	Fed R 44-9	Sec. 9-T12S-22E	UTU-73908
Well was spud on April 22, 1999;not necessary to request an APD extension.			
43-047-33170	A Fed H 42-20	Sec. 20-10S-24E	UTU-74480
BLM denied APD extension January 19, 2001;permit expires March 8, 2001;the Division will rescind APD upon expiration date unless drilling commences.			

<u>API No.</u>	<u>Well Name</u>	<u>Location</u>	<u>Lease No.</u>
43-047-33299	Fed K 12-22	Sec. 22-11S-21E	UTU-75098
BLM denied APD extension January 19, 2001; permit expires April 21, 2001; the Division will rescind APD upon expiration date unless drilling commences.			

✓ 43-047-33255	Fed M 24-22	Sec. 22-11S-23E	UTU-66409
BLM denied APD extension January 19, 2001; permit expired December 28, 2000; the Division rescinded the APD on February 2, 2001, effective December 28, 2000.			

43-047-33258	Fed M 42-22	Sec. 22-11S-23E	UTU-66409
BLM denied APD extension January 19, 2001; permit expired December 28, 2000; the Division rescinded the APD on February 2, 2001, effective December 28, 2000.			

43-047-33253	Fed M 22-27	Sec. 27-11S-23E	UTU-66409
BLM denied APD extension January 19, 2001; permit expired December 28, 2000; the Division rescinded the APD on February 2, 2001, effective December 28, 2000.			

43-047-33260	Fed M 44-29	Sec. 29-11S-23E	UTU-66409
BLM denied APD extension January 19, 2001; permit expired December 28, 2000; the Division rescinded the APD on February 2, 2001, effective December 28, 2000.			

43-047-33188	Fed R 13-30	Sec. 30-12S-22E	UTU-65359
BLM denied APD extension January 19, 2001; permit expires February 10, 2001; the Division will rescind APD upon expiration date unless drilling commences.			

43-047-33263	Fed H 34-30	Sec. 30-10S-24E	UTU-66421
BLM extended APD to April 22, 2001; the Division will rescind APD upon expiration date unless drilling commences.			

43-047-33242	Fed K 23-22	Sec. 22-11S-24E	UTU-75098
BLM extended APD to April 22, 2001; the Division will rescind APD upon expiration date unless drilling commences.			


Page 3
Dominion E&P Inc.
February 6, 2001

A new Application for Permit to Drill (APD) must be filed with this office for approval prior to the commencement of any future work on the rescinded locations stated above.

In addition, if any previously unreported operations have been performed on any of the rescinded locations, it is imperative that you notify the Division immediately.

Should you have any questions regarding this matter please call me at the number listed above.

Sincerely,

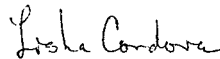

Lisha Cordova
Eng. Technician

Enclosure(s)

cc: Well File(s)
Petroleum Information



United States Department of the Interior

BUREAU OF LAND MANAGEMENT

Vernal Field Office

170 South 500 East

Vernal, Utah 84078-2799

<http://www.blm.gov/utah/vernal>

Phone: (435) 781-4400

Fax: (435) 781-4410

IN REPLY REFER TO

3160

UT08300

February 21, 2001

Lone Mountain Production Company
P. O. Box 3394
Billings, MT 59103

Re: Notification of Expiration
Well No. M 24-22
SESW, Sec. 22, T11S, R23E
Lease No. U-66409
Uintah County, Utah

43-047-33255/LA 12-28-00.

Gentlemen:

The Application for Permit to Drill the above-referenced well was approved on January 19, 1999. Lone Mountain Production Company requested an extension of the original APD approval for an additional year. The request was reviewed and the extension approved until January 20, 2001. According to our records, no known activity has transpired at the approved location. In view of the foregoing, this office is notifying you the approval of the referenced application has expired. If you intend to drill at this location at a future date, a new Application for Permit to Drill must be submitted.

This office requires a letter confirming that no surface disturbance has been made for this drill site. Any surface disturbance associated with the approved location of this well is to be rehabilitated. A schedule for this rehabilitation must be submitted to this office. Your cooperation in this matter is appreciated.

Sincerely,

Leslie Crinklaw

Leslie Crinklaw
Legal Instruments Examiner

cc: State Div. OG&M

RECEIVED

FEB 26 2001

DIVISION OF
CIL, GAS AND MINING